




1 Substation Building Plan
Scale 1:100 @ A1

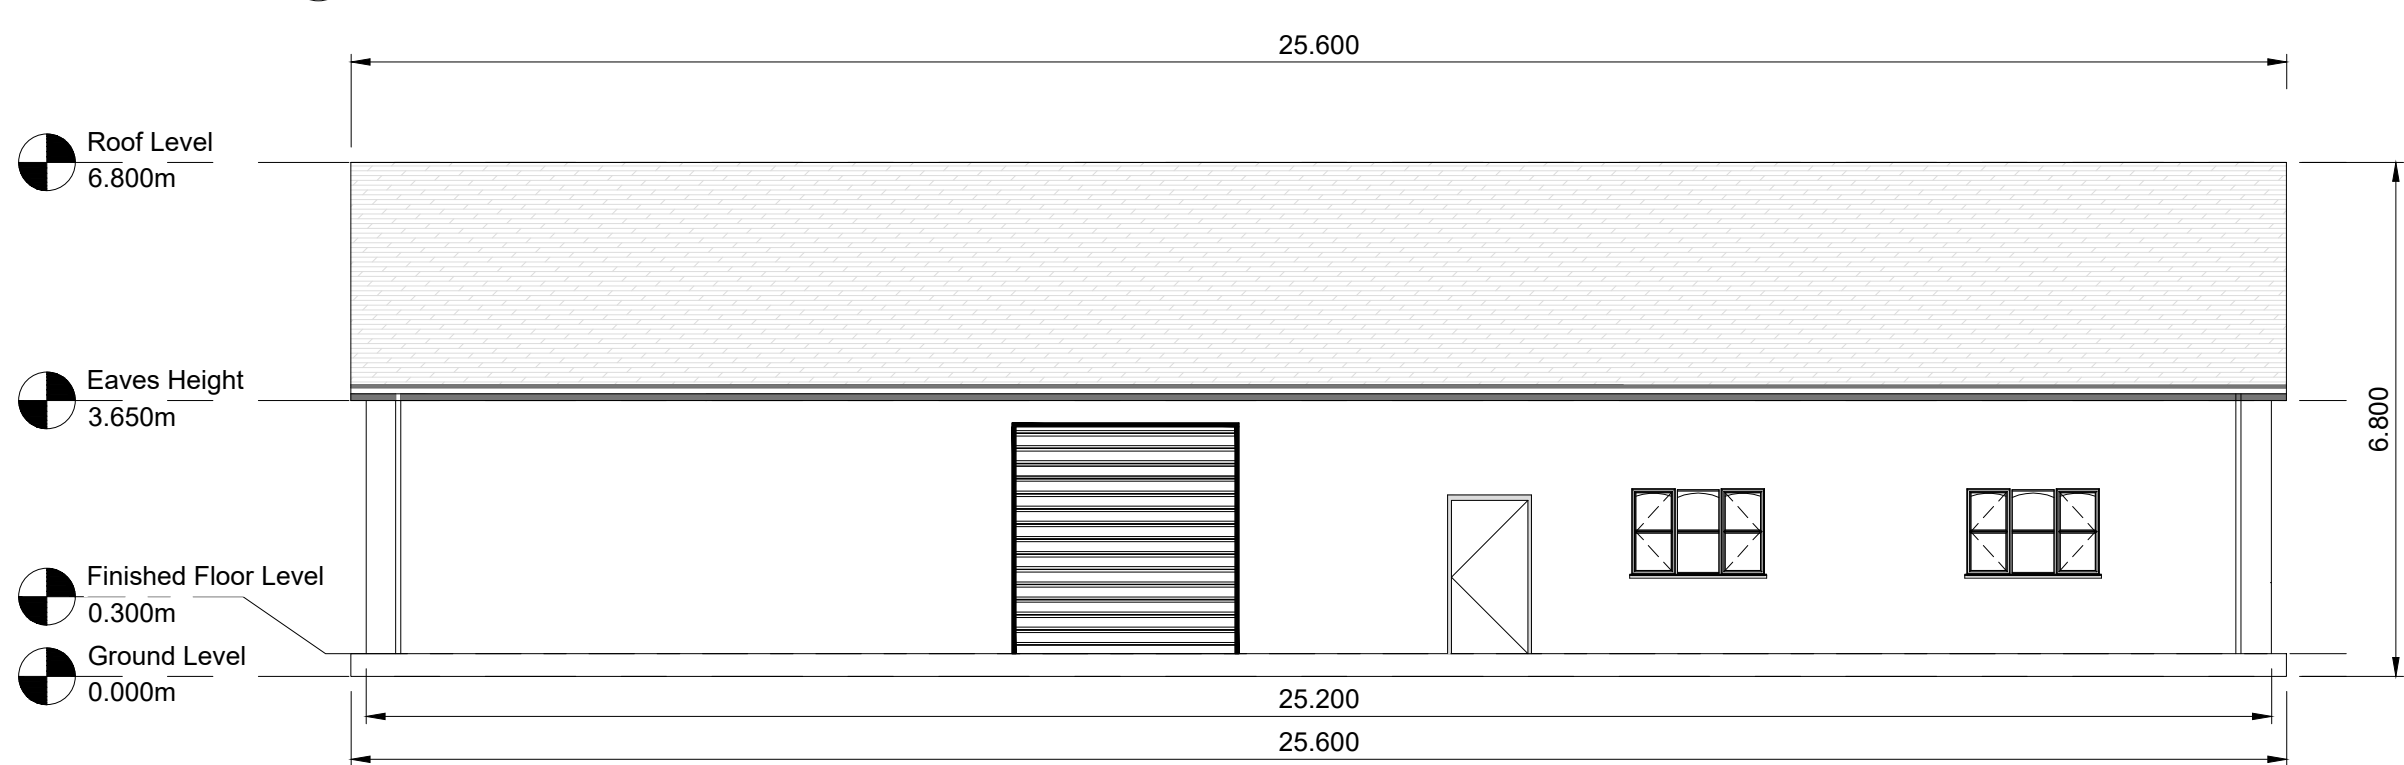


2 Substation Building North Elevation
Scale 1:100 @ A1

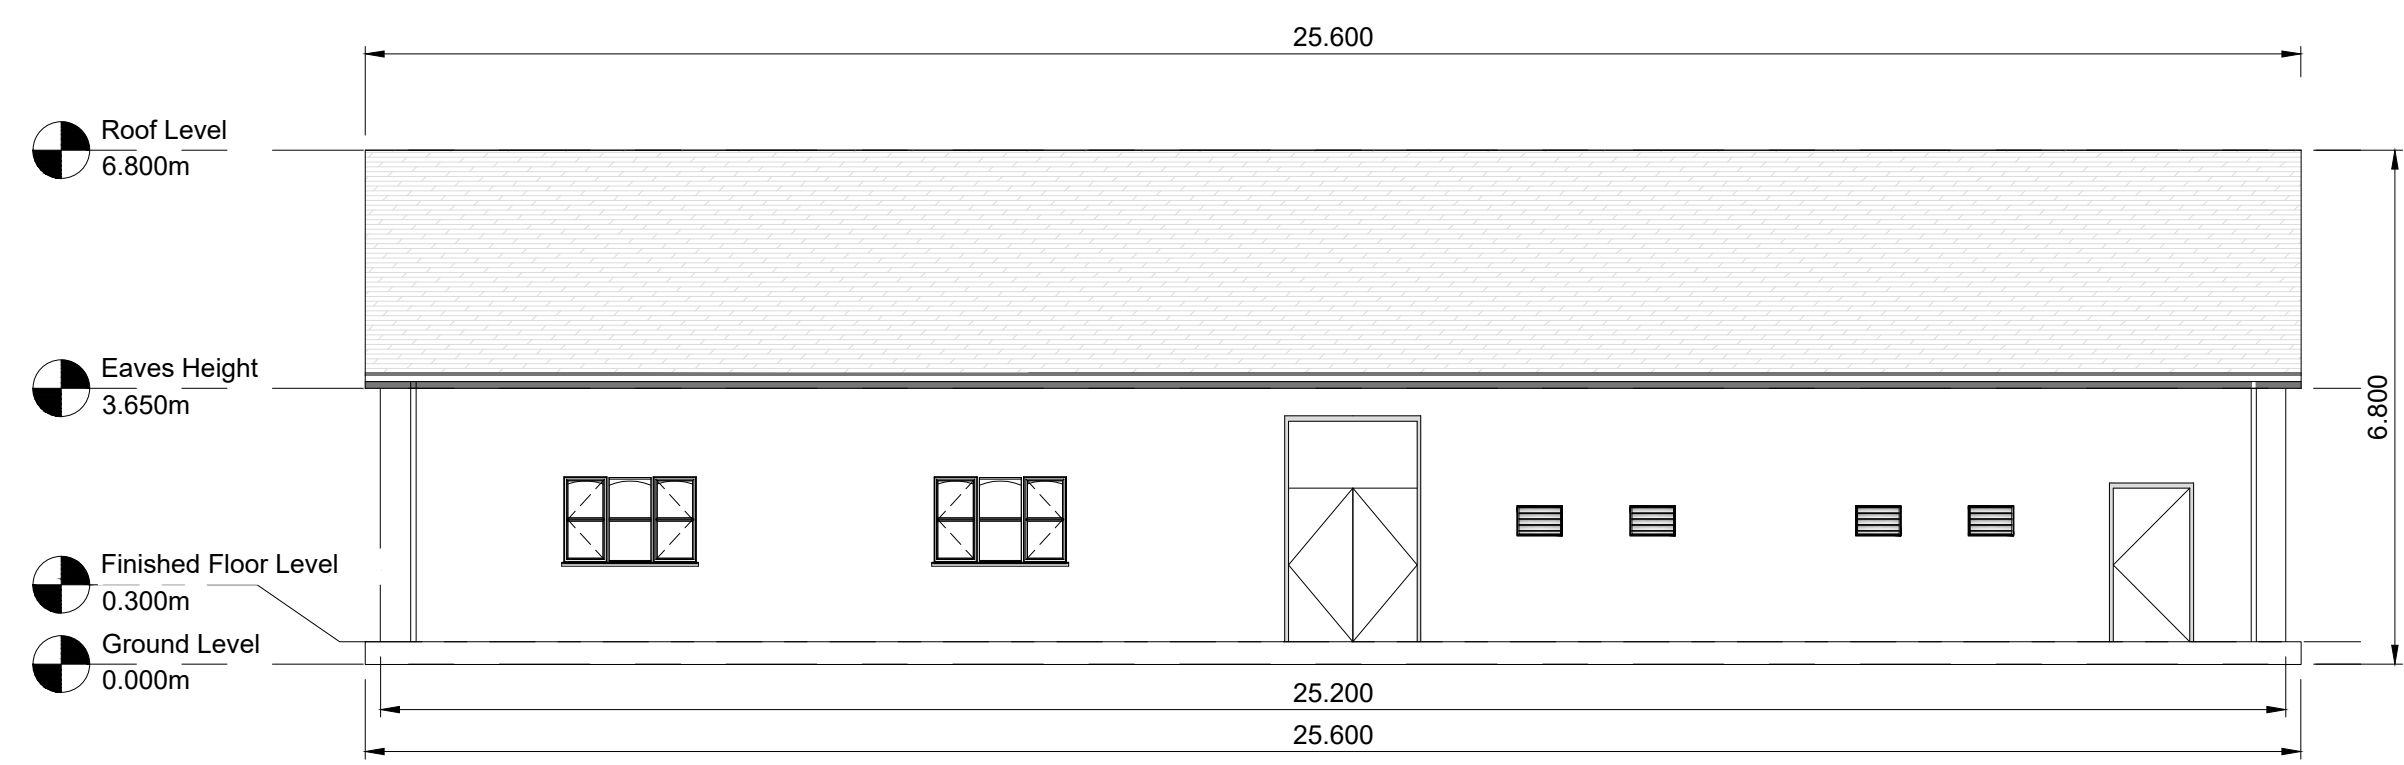


4 Substation Building South Elevation
Scale 1:100 @ A1

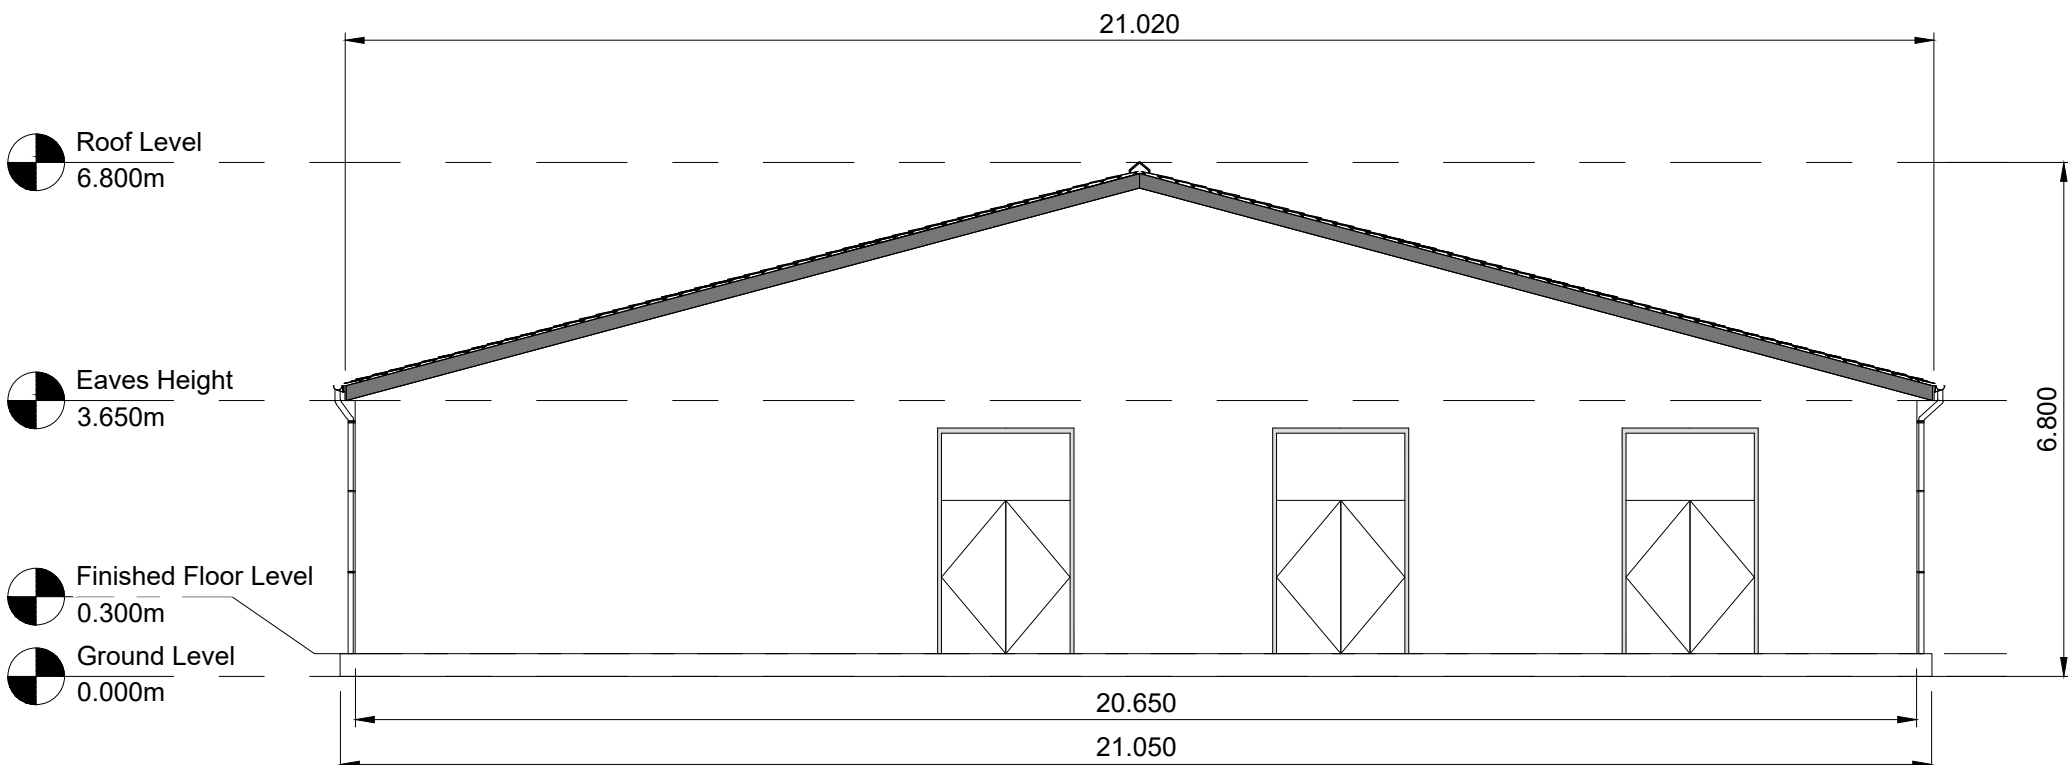

3 Substation Building East Elevation
Scale 1:100 @ A1

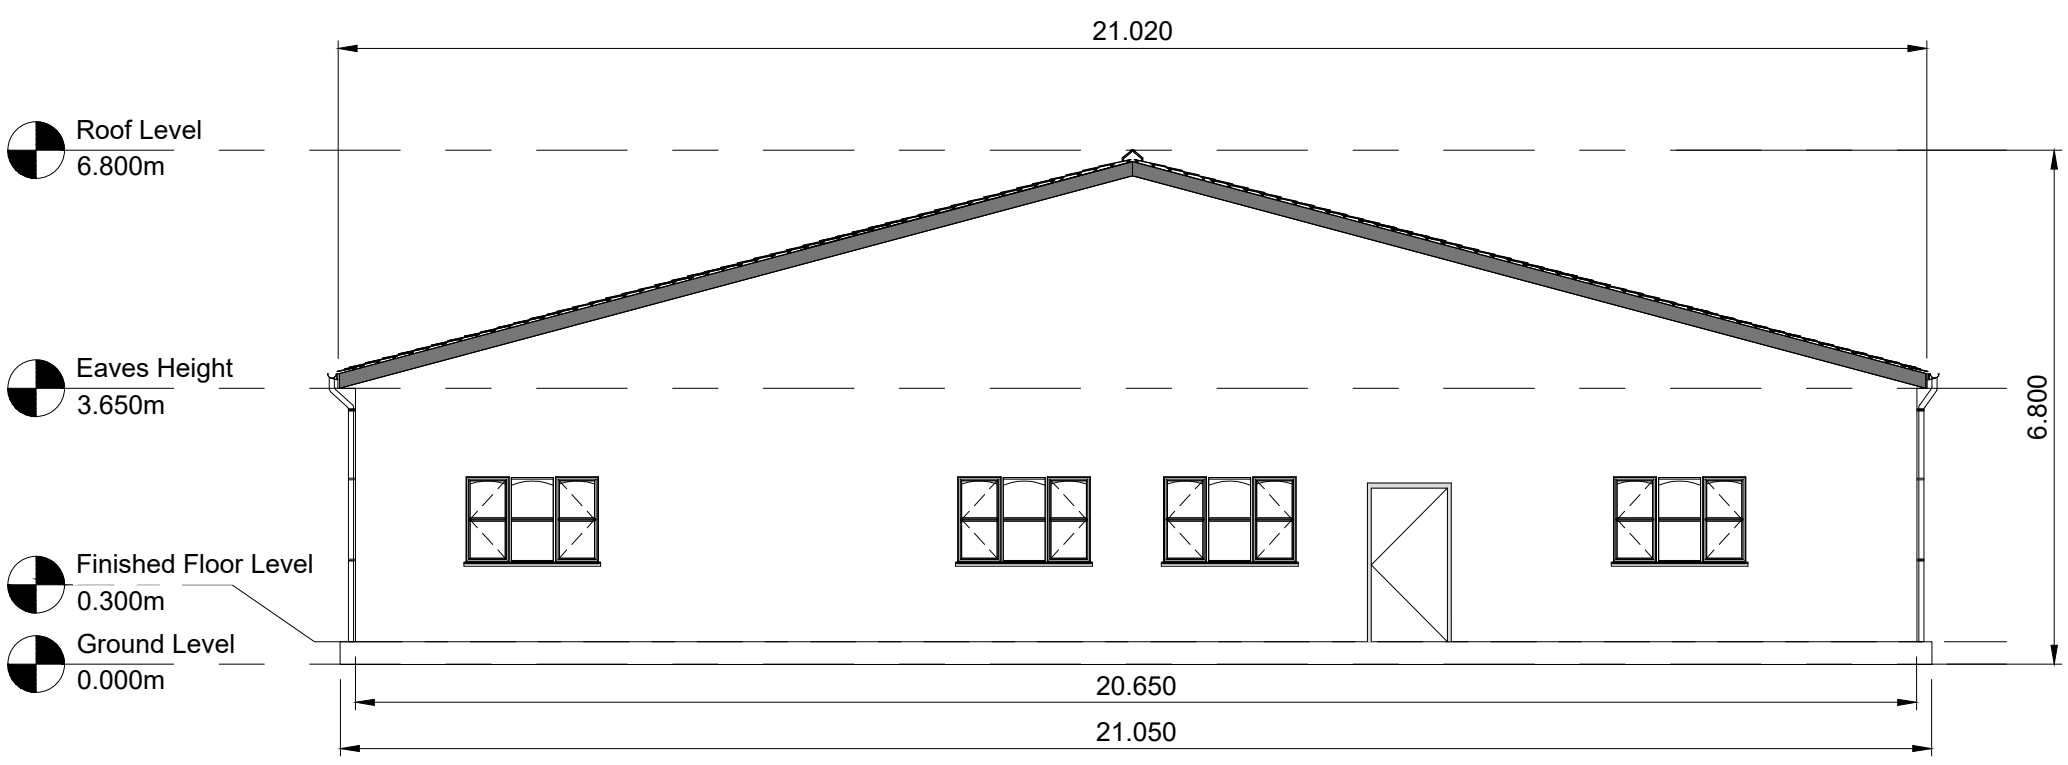

5 Substation Building West Elevation
Scale 1:100 @ A1

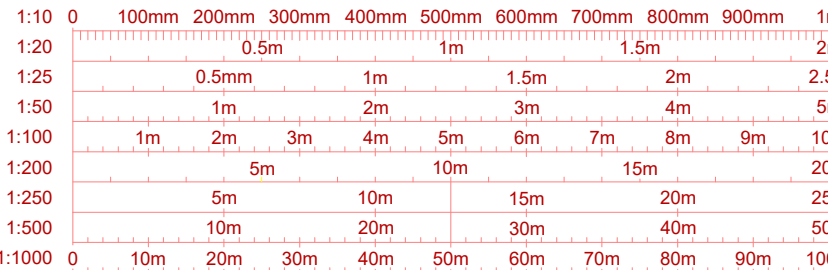

- Drawing Notes**
- All dimensions are shown in metres unless noted otherwise.
 - Do not scale from this drawing.

1	24.09.2024	Roof pitch amended to reduce height.	JH	AP	
0	18.09.2024	Substation Building Plan and Elevations - Original	JH	EW	
REV	DATE	DESCRIPTION	BY	CHKD	
<div><div></div><div>Field Fora Montacute Yards 186 Shoreditch High Street London E1 6HU</div></div>					
PROJECT Rigifa					
TITLE Substation Building Plan and Elevations					
DISCIPLINE PLANNING					
DRAWING STATUS FOR PLANNING					
SCALE 1:100 @A1	DATE 18.09.2024	DRAWN BY JH	CHECKED BY EW	APPROVED BY RS	
PROJECT NO. BTGBRIG01		DRAWING NO. 004.10		REV. 01	