



1 Battery String Plan
Scale 1:50 @ A1

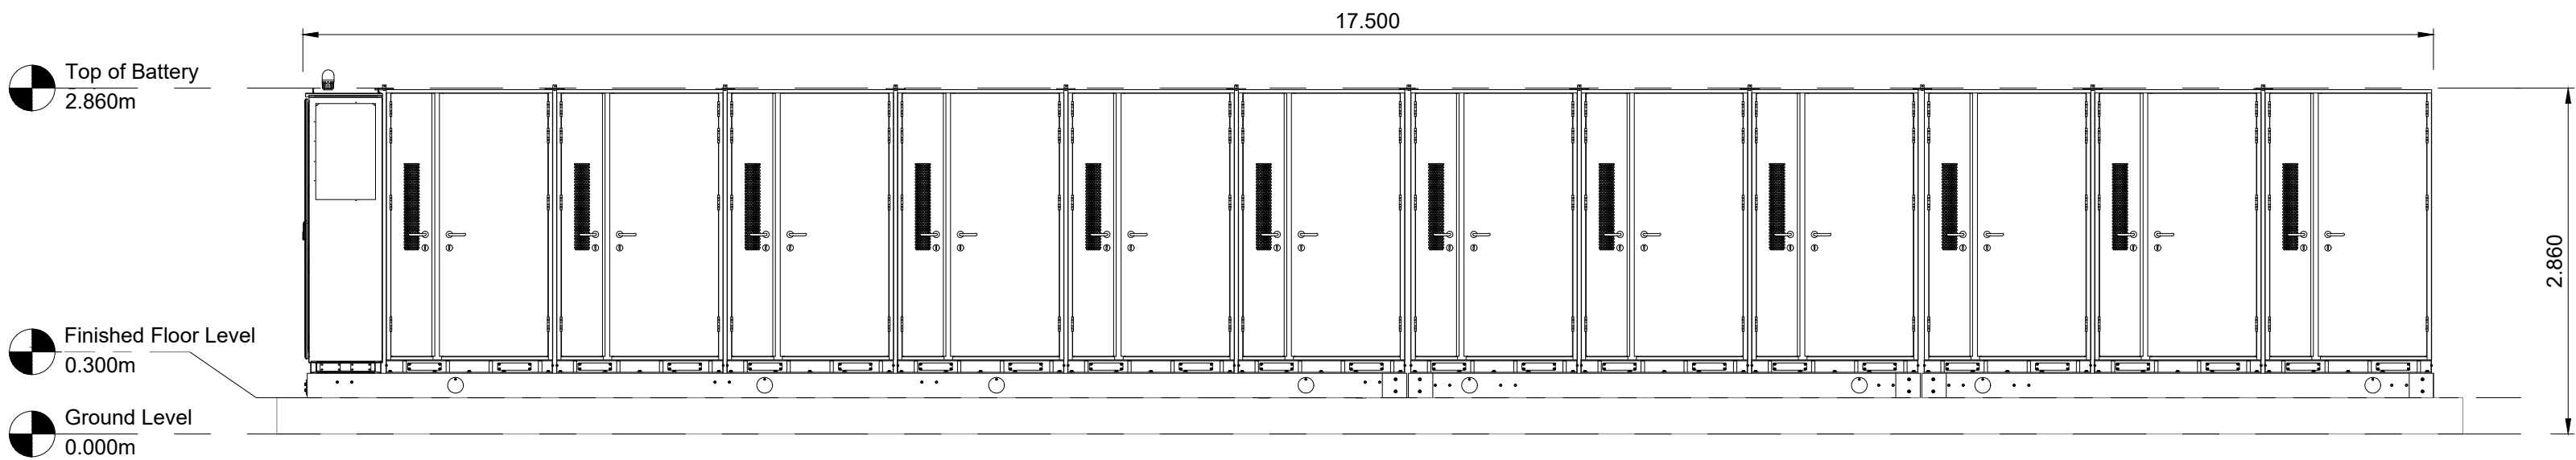

2 Battery String North Elevation
Scale 1:50 @ A1

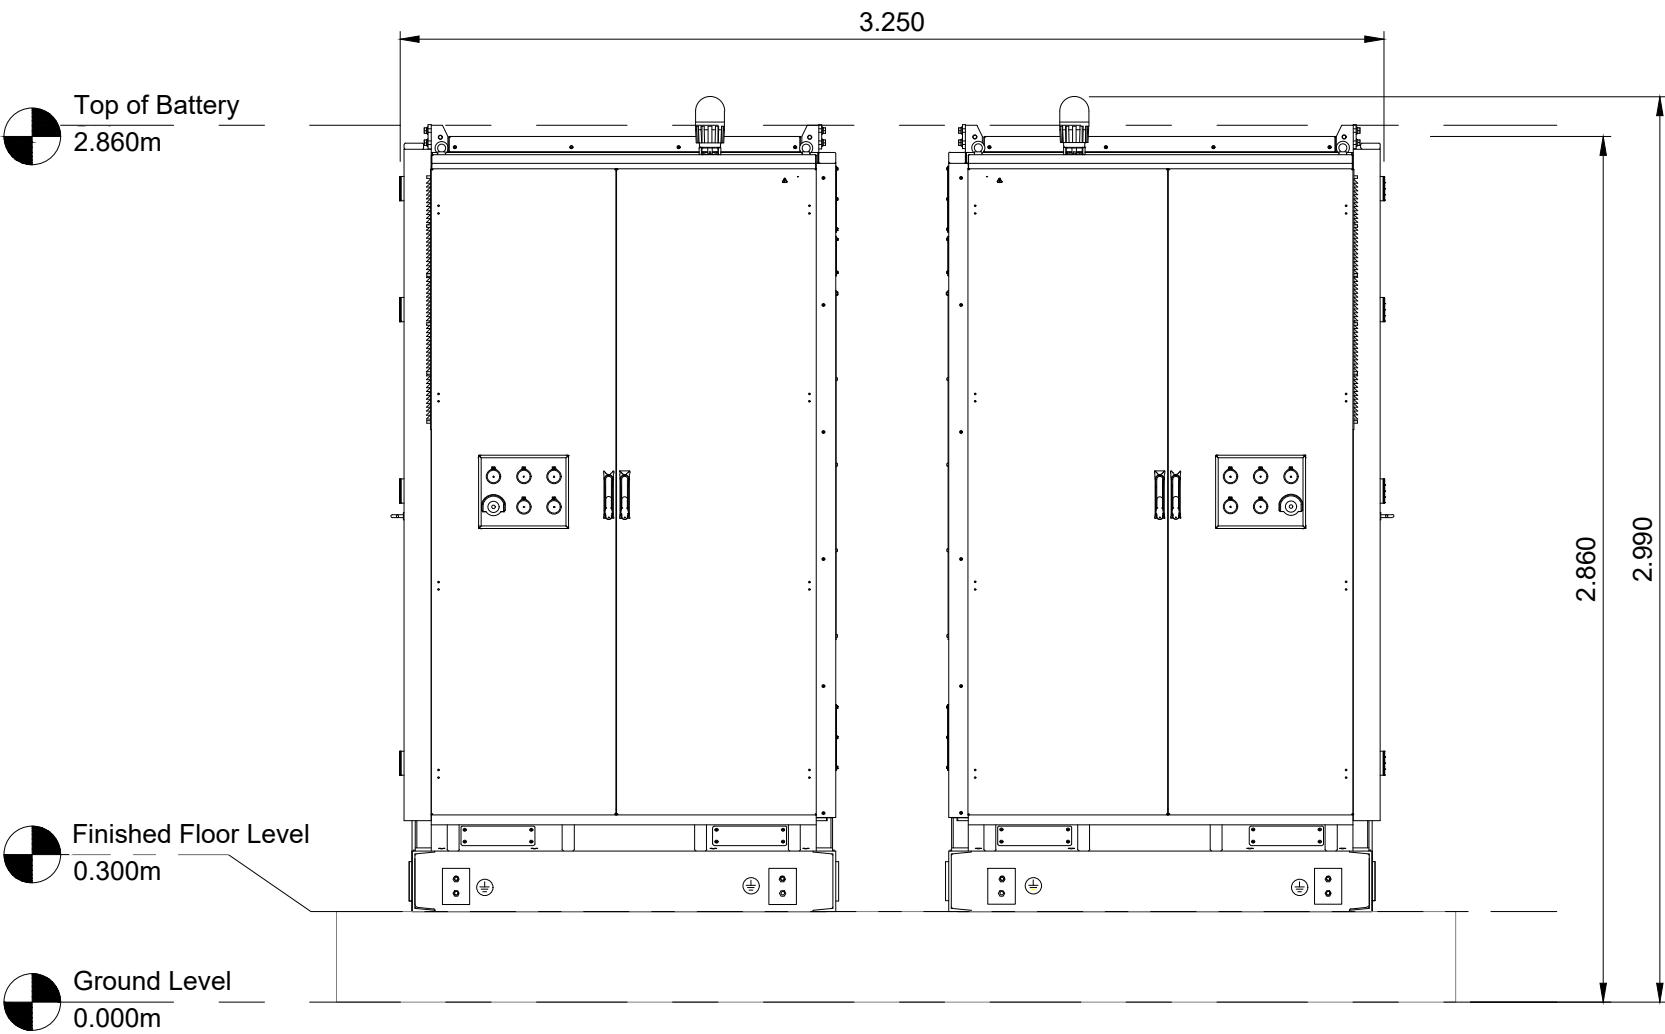

3 Battery String East Elevation
Scale 1:25 @ A1

Drawing Notes

- All dimensions are shown in metres unless noted otherwise.
- Do not scale from this drawing.

0	18.09.2024	Battery String Plan and Elevations - Original	JH	EW	
REV	DATE	DESCRIPTION	BY	CHKD	
<div><div></div><div>Field Fora Montacute Yards 186 Shoreditch High Street London E1 6HU</div></div>					
PROJECT Rigifa					
TITLE Battery String Plan and Elevations					
DISCIPLINE PLANNING					
DRAWING STATUS FOR PLANNING					
SCALE As Shown	DATE 18.09.2024	DRAWN BY JH	CHECKED BY EW	APPROVED BY RS	
PROJECT NO. BTGBRIG01	DRAWING NO. 004.3			REV. 00	

