



1 High Voltage Transformer Plan
Scale 1:25 @ A1

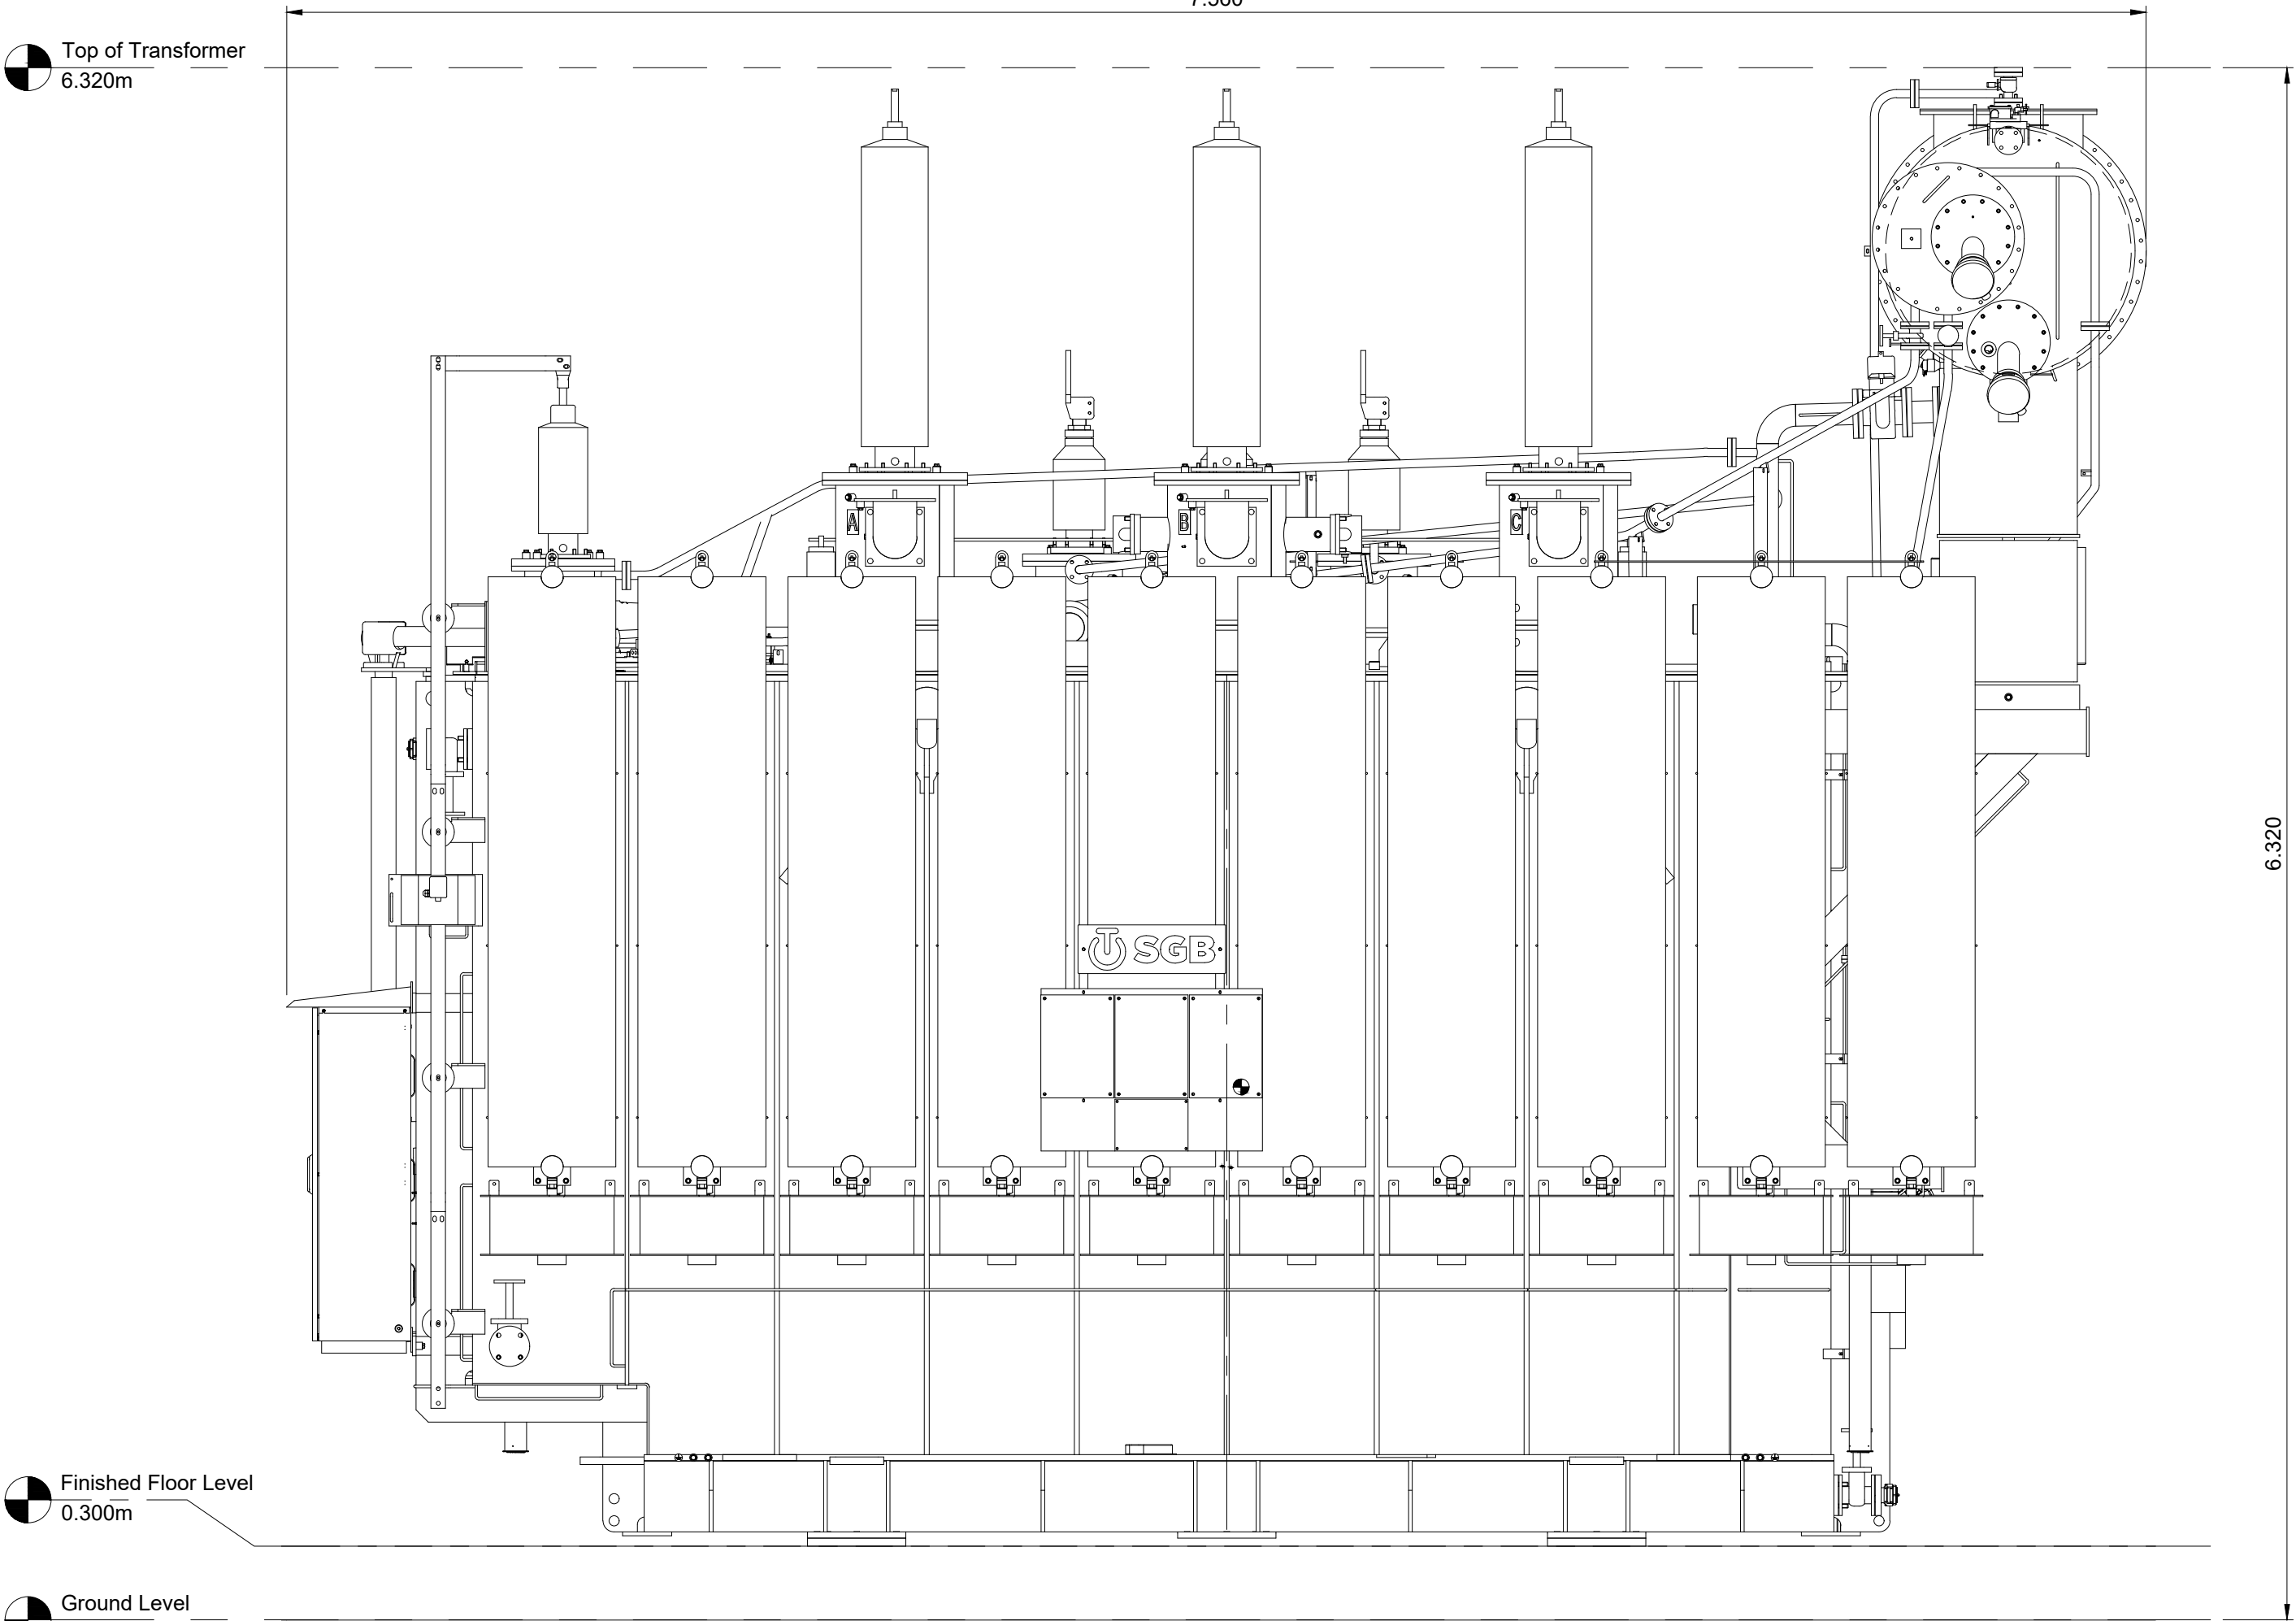

1 High Voltage Transformer Plan
Scale 1:25 @ A1

Top of Transformer
6.320m

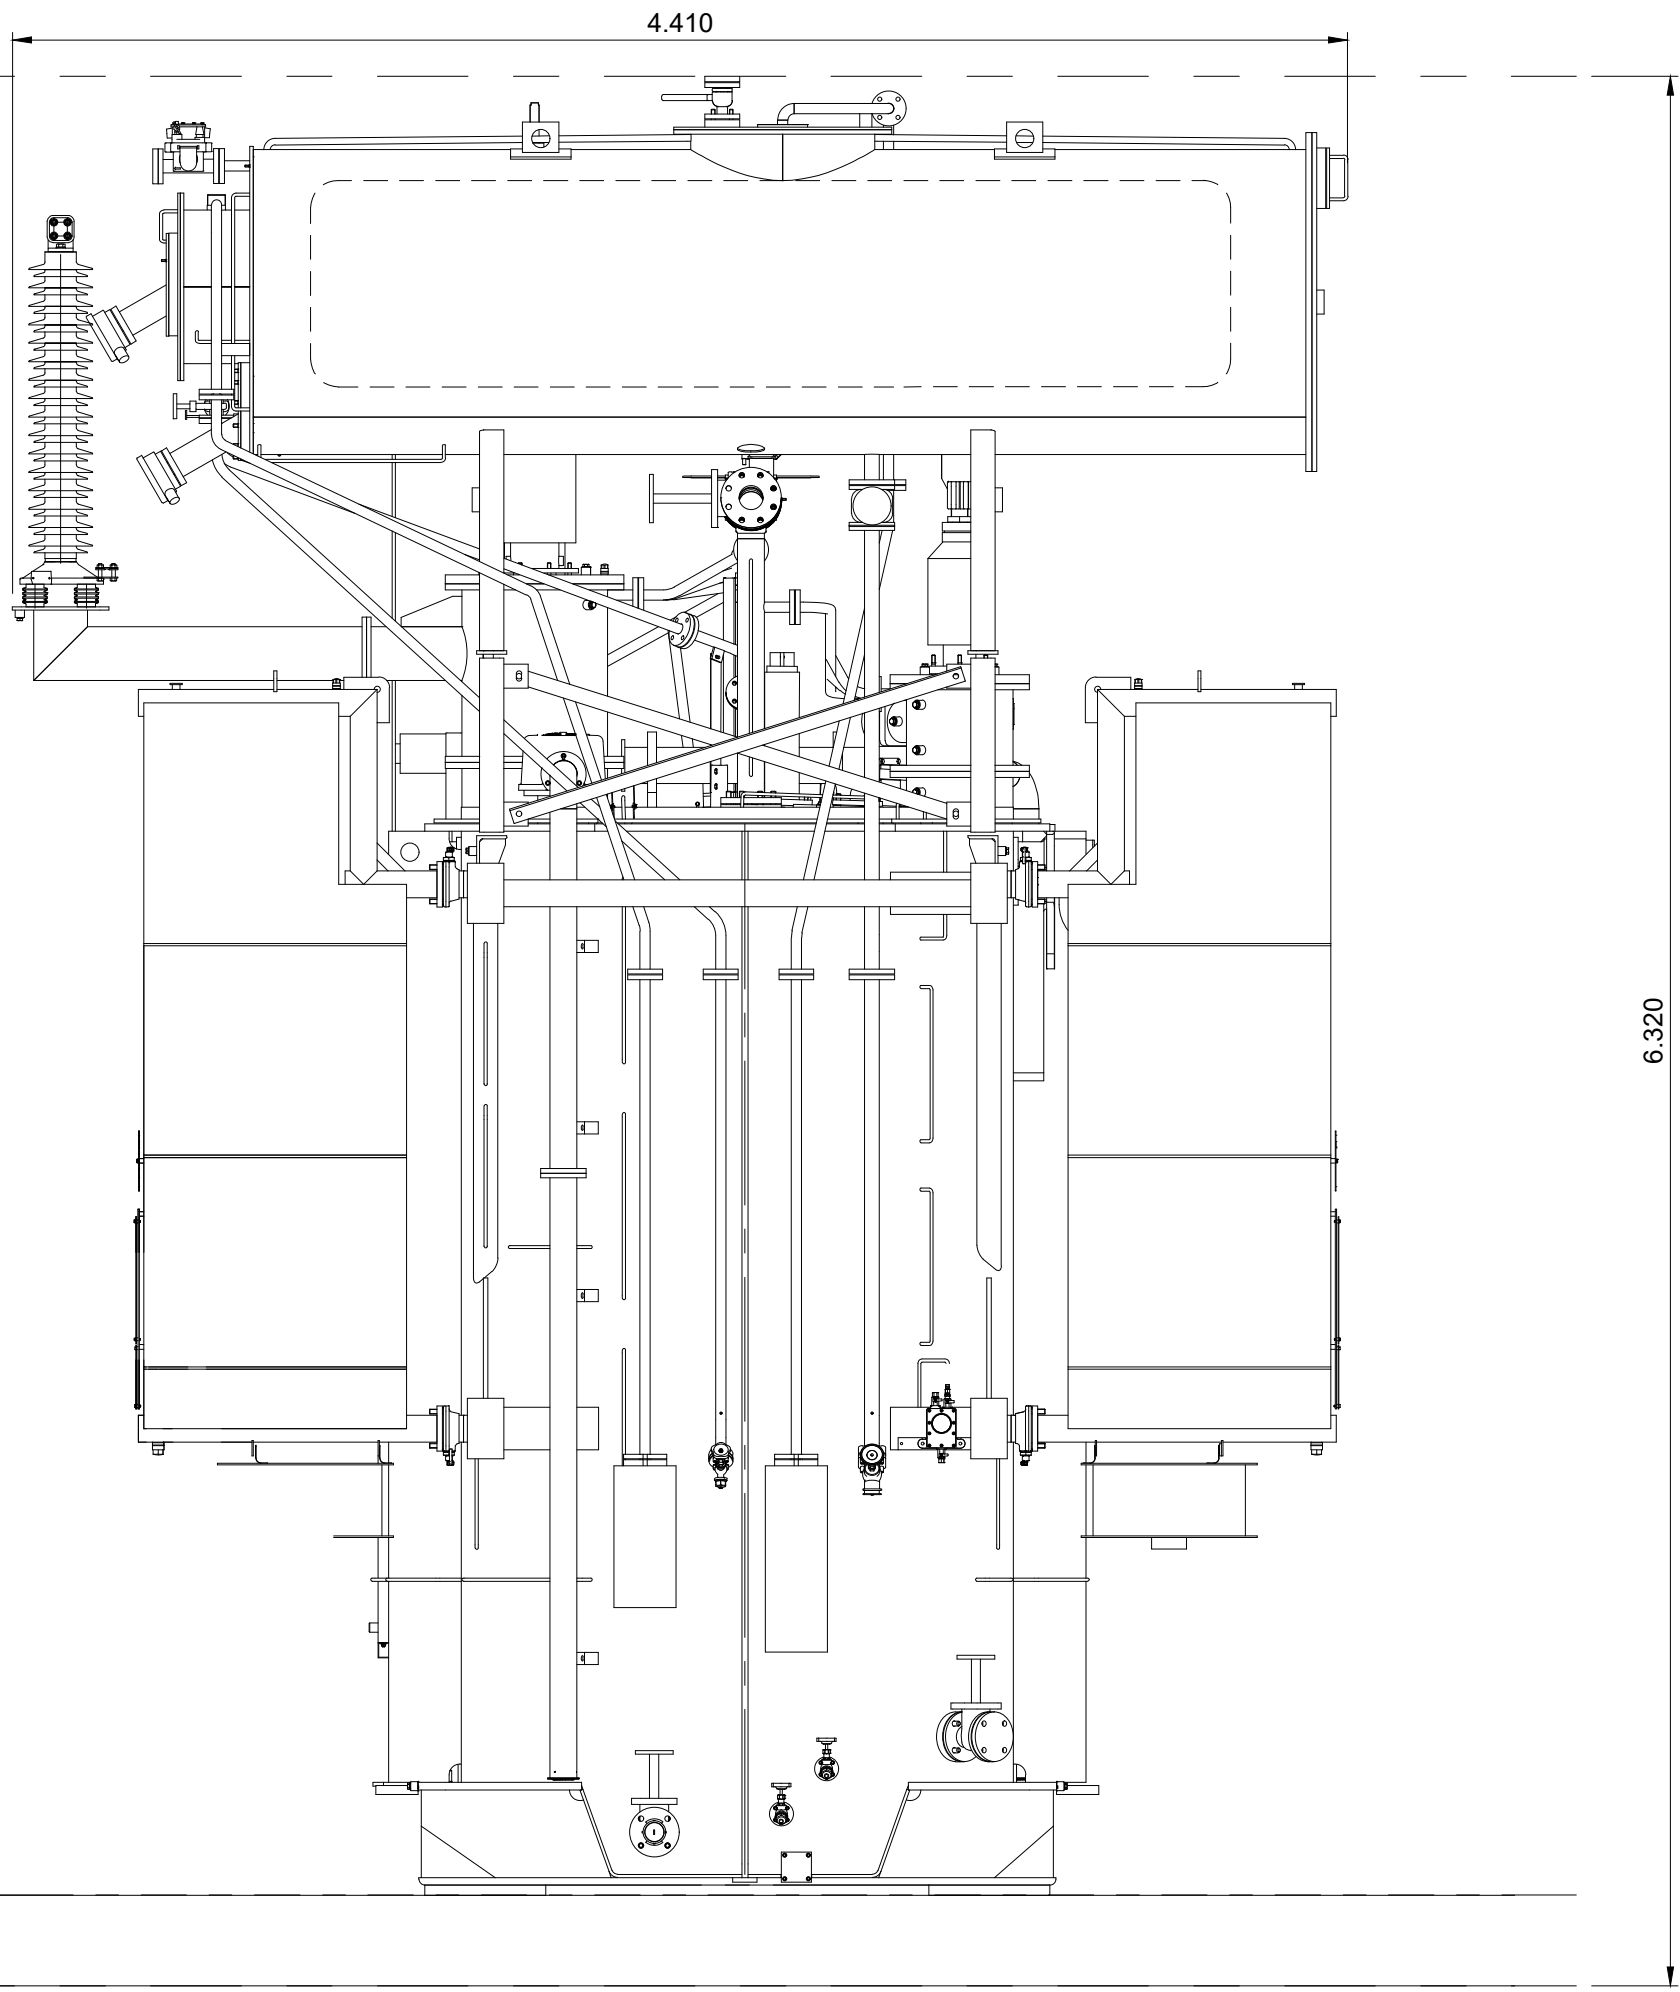


2 High Voltage Transformer East Elevation
Scale 1:25 @ A1

Finished Floor Level
0.300m

Ground Level
0.000m

Top of Transformer
6.320m

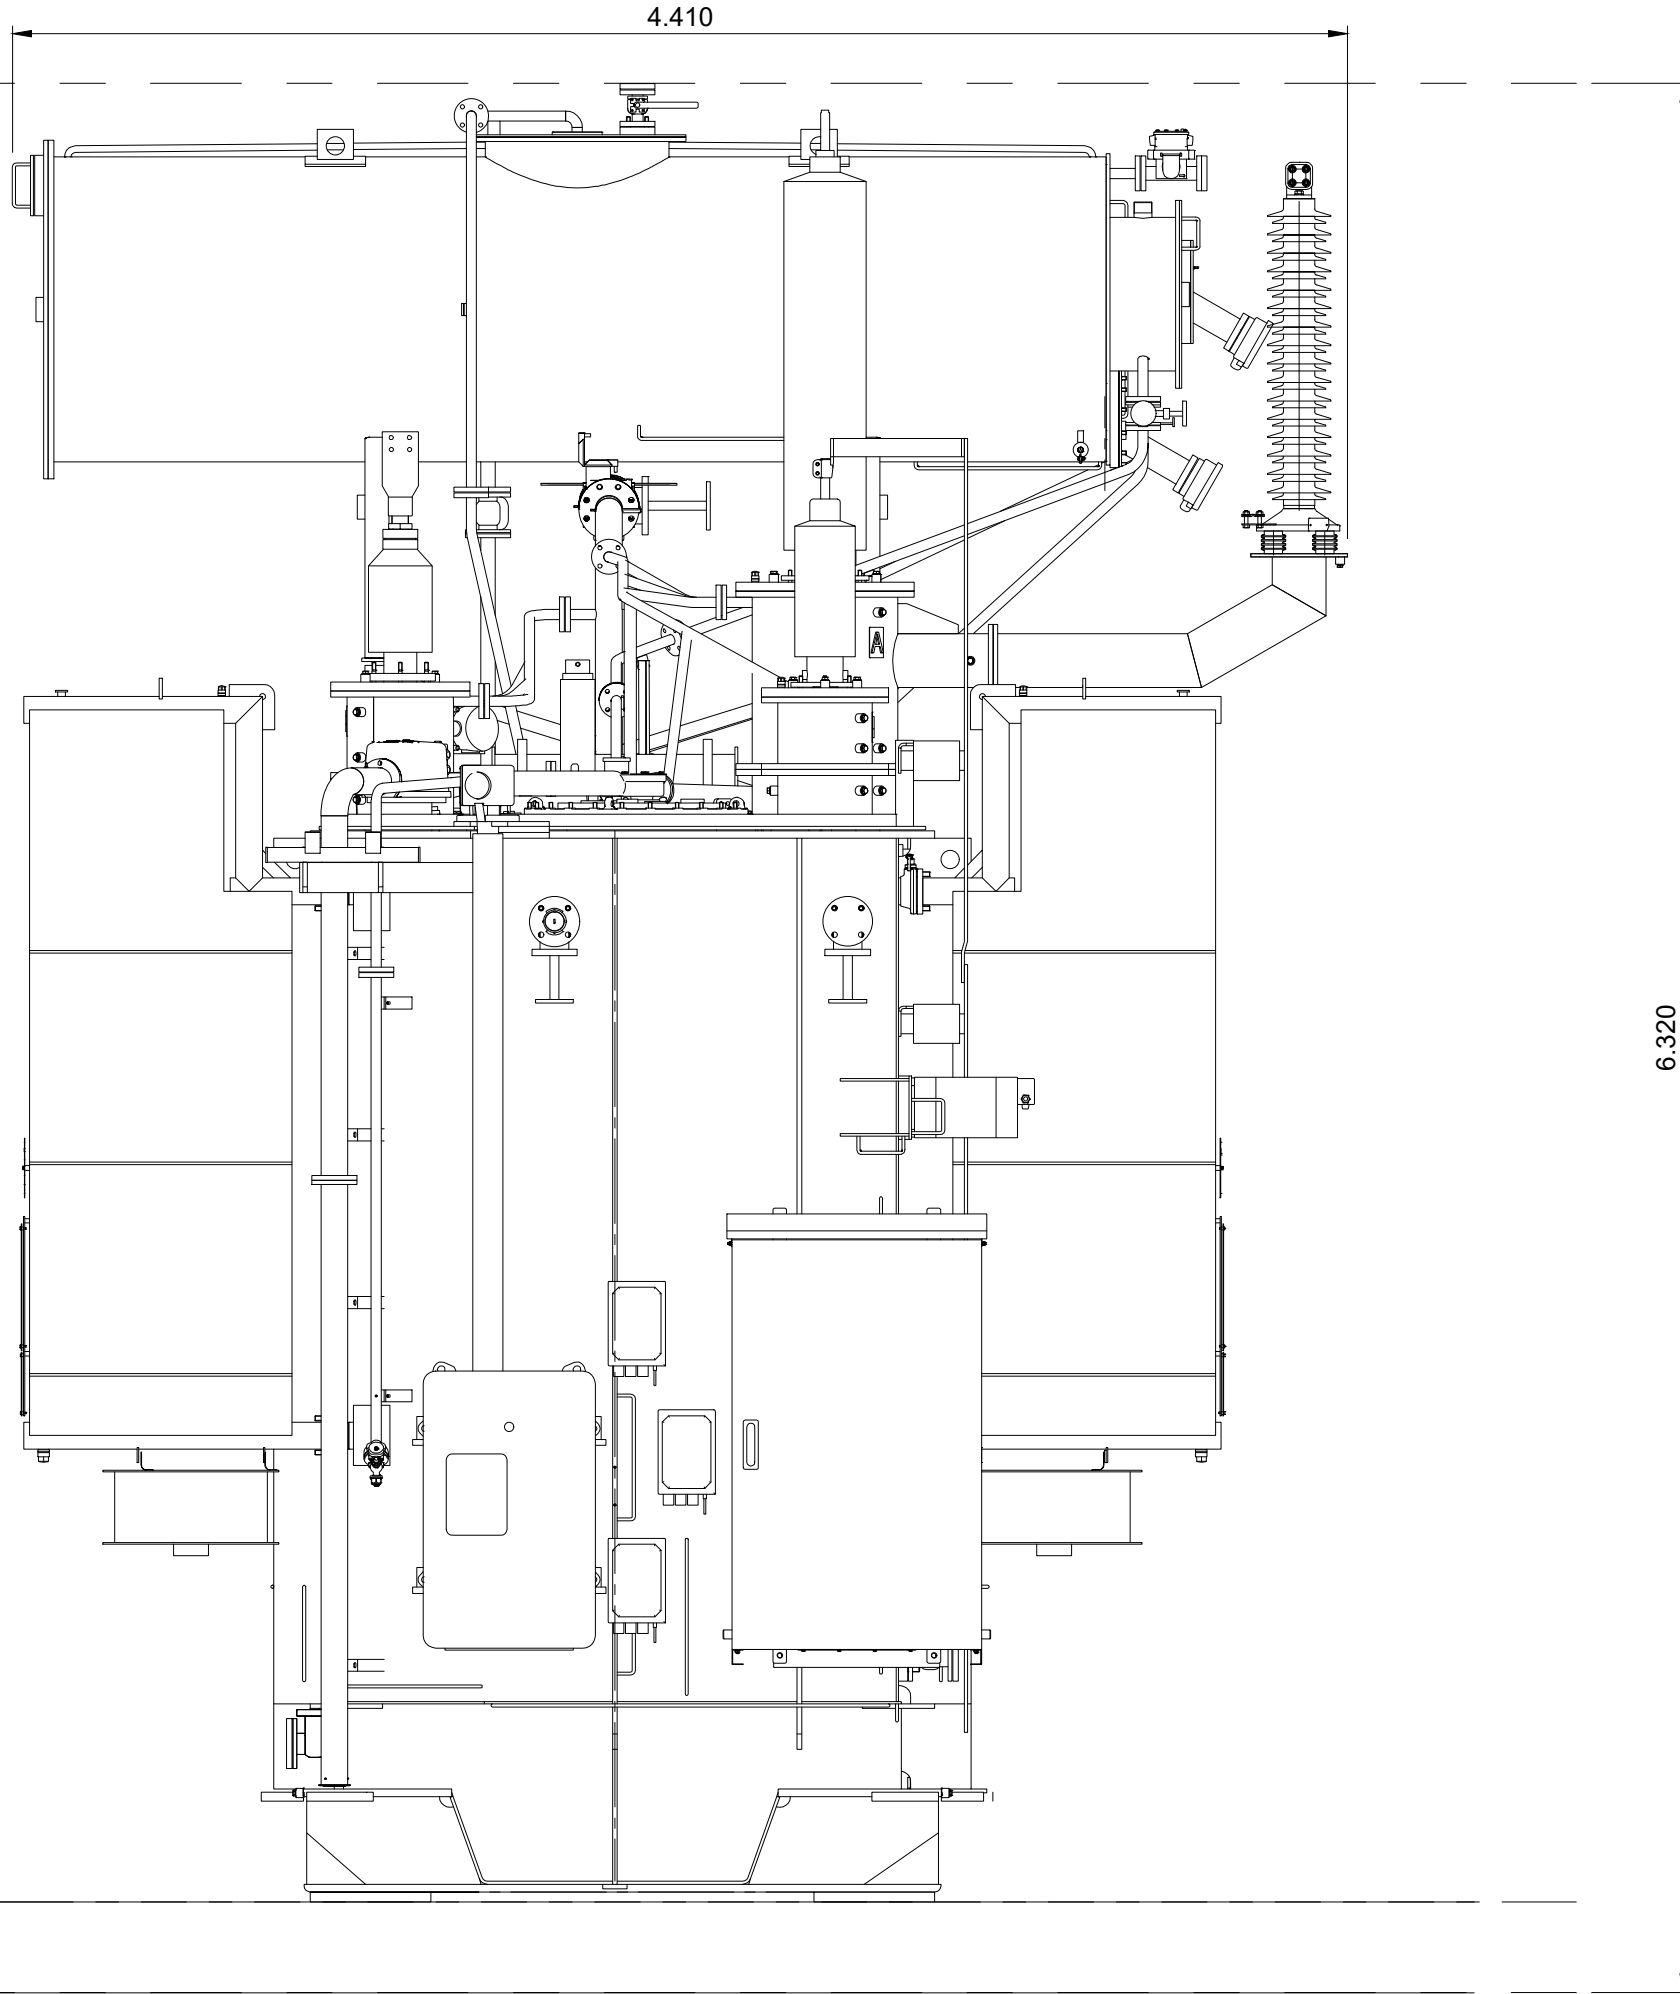


2 High Voltage Transformer West Elevation
Scale 1:25 @ A1

Finished Floor Level
0.300m

Ground Level
0.000m

Drawing Notes

- All dimensions are shown in metres unless noted otherwise.
- Do not scale from this drawing.

1	07.10.2024	Section arrow sheet numbers amended.	JH	JH	
0	19.09.2024	High Voltage Transformer Plan and Elevations	JH	EW	
REV	DATE	DESCRIPTION	BY	CHKD	
<div><div></div><div>Field Fora Montacute Yards 186 Shoreditch High Street London E1 6HU</div></div>					
PROJECT Rigifa					
TITLE High Voltage Transformer Plan and Elevations					
DISCIPLINE PLANNING					
DRAWING STATUS FOR PLANNING					
SCALE 1:25 @A1	DATE 19.09.2024	DRAWN BY JH	CHECKED BY EW	APPROVED BY RS	
PROJECT NO. BTGBRIG01		DRAWING NO. 004.8		REV. 01	