




1:10	0	100mm	200mm	300mm	400mm	500mm	600mm	700mm	800mm	900mm	1m
1:20		0.5m	1m	1.5m	2m	2.5m					
1:25		0.5m	1m	1.5m	2m	2.5m					
1:50		1m	2m	3m	4m	5m	6m	7m	8m	9m	10m
1:100		1m	2m	3m	4m	5m	6m	7m	8m	9m	10m
1:200		5m	10m	15m	20m	25m					
1:250		5m	10m	15m	20m	25m					
1:500		10m	20m	30m	40m	50m					
1:1000		10m	20m	30m	40m	50m	60m	70m	80m	90m	100m

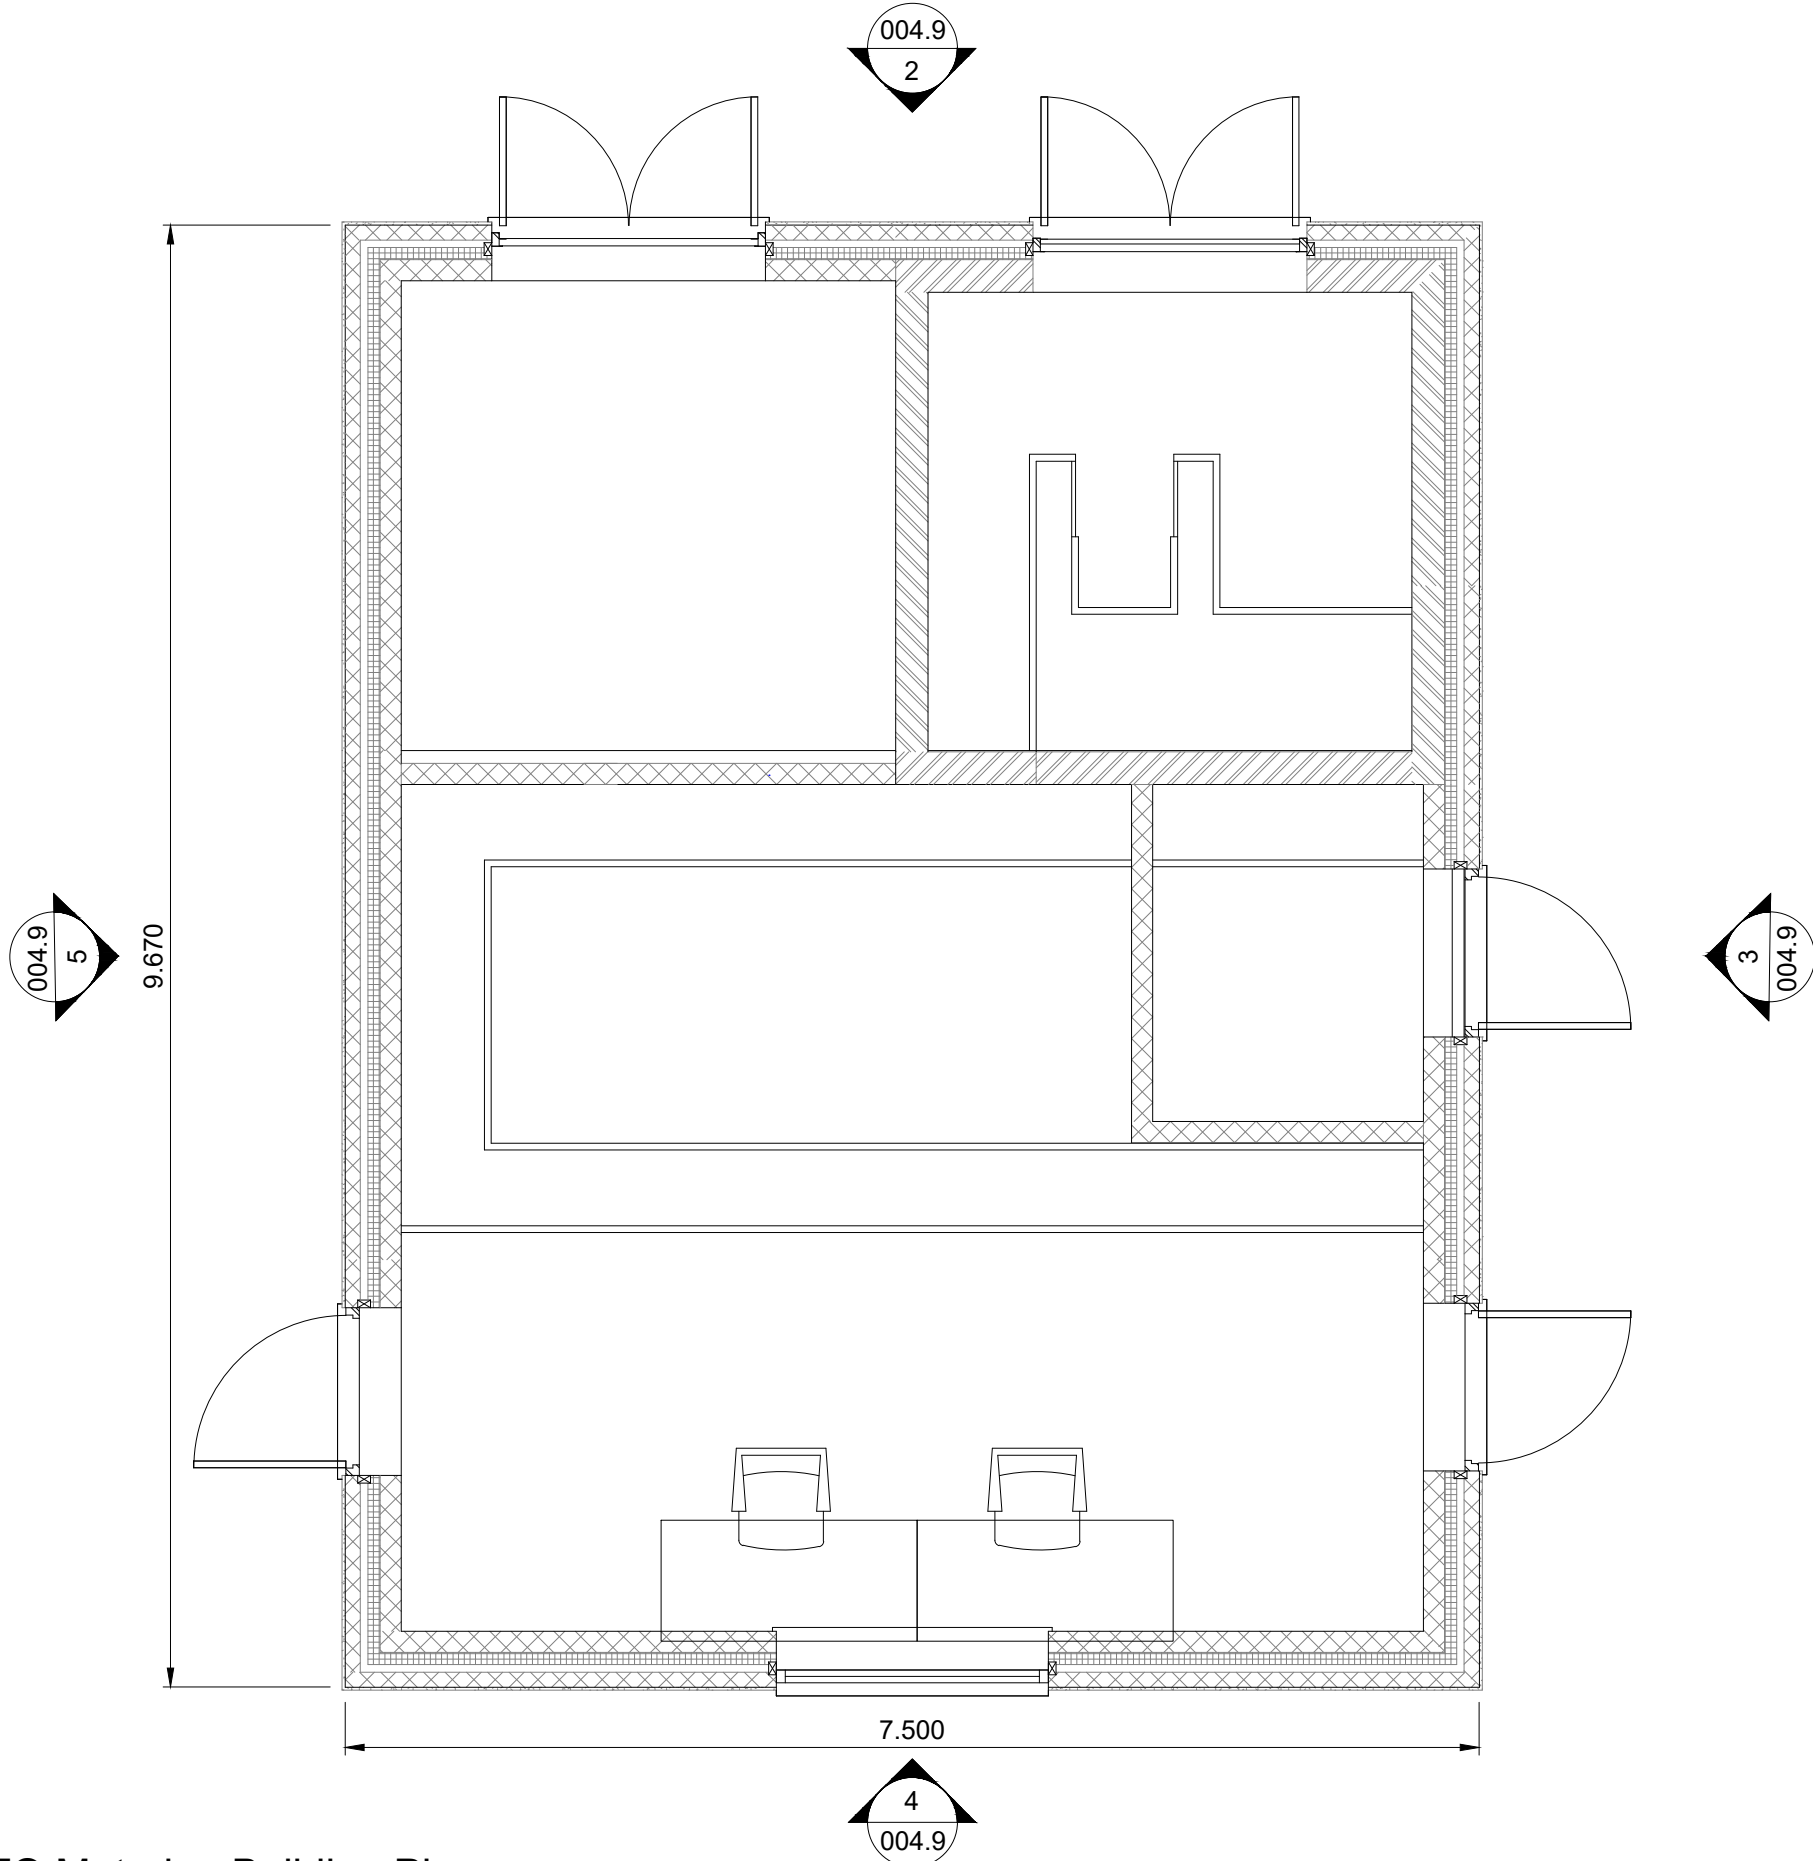


1 TO Metering Building Plan
Scale 1:50 @ A1

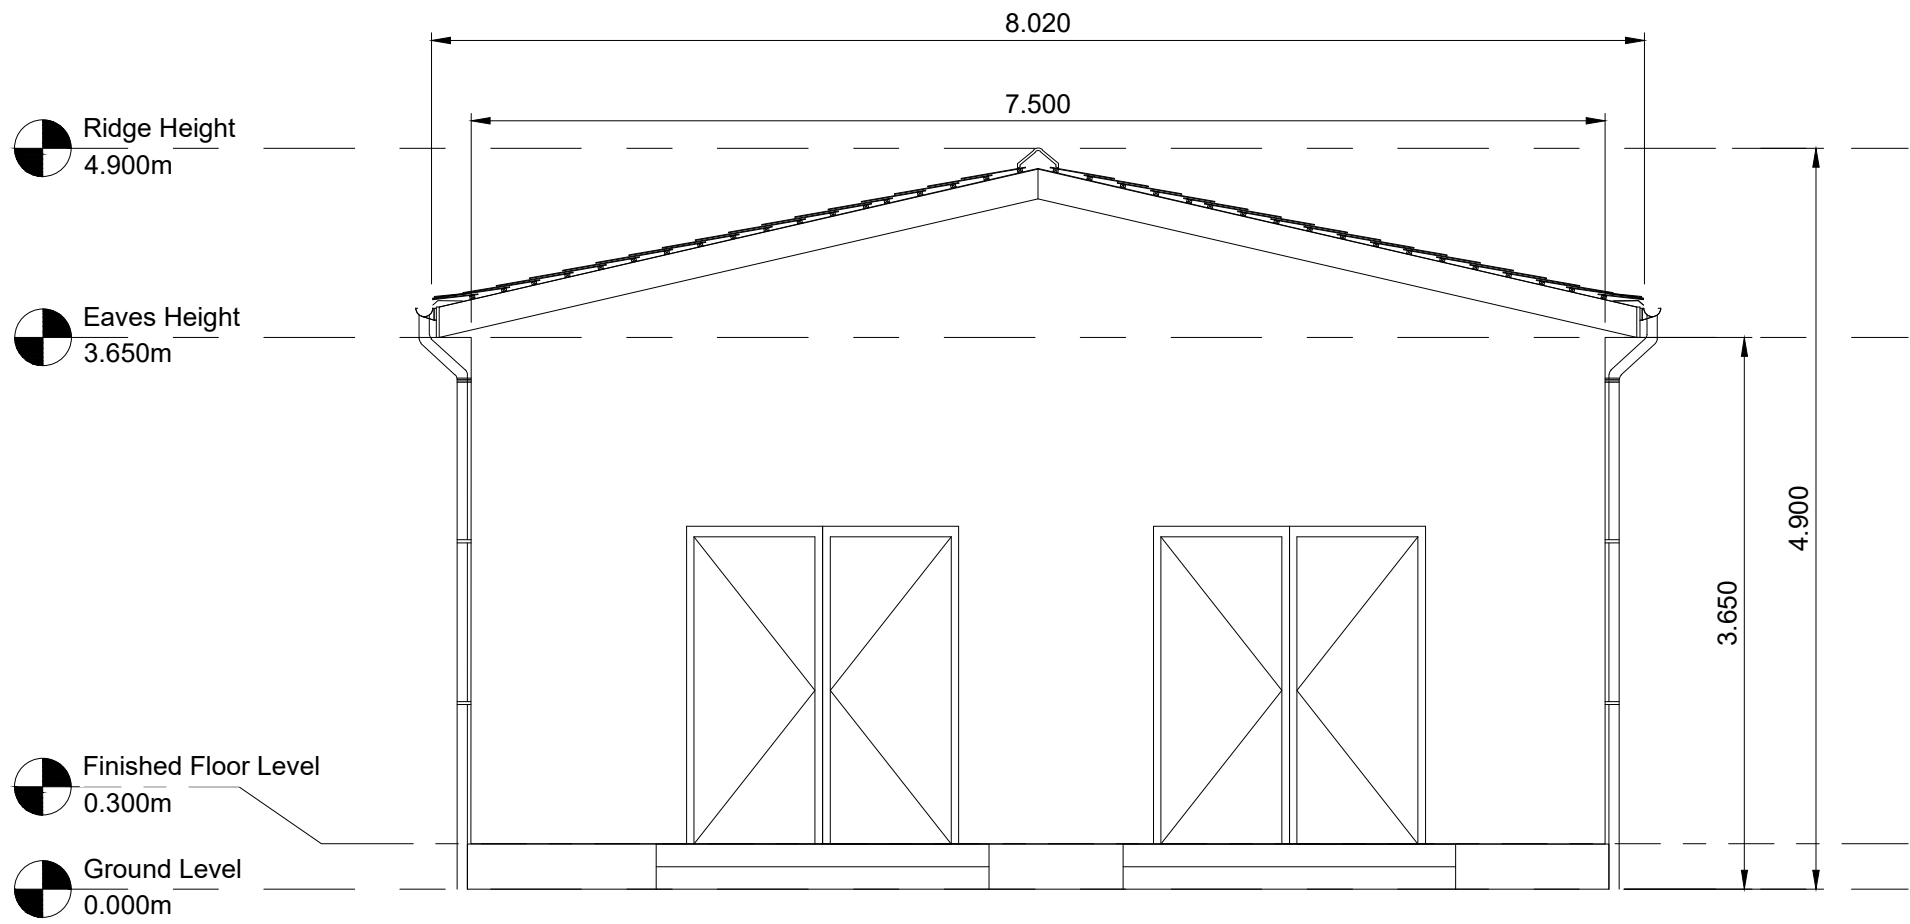


2 TO Metering Building North Elevation
Scale 1:50 @ A1

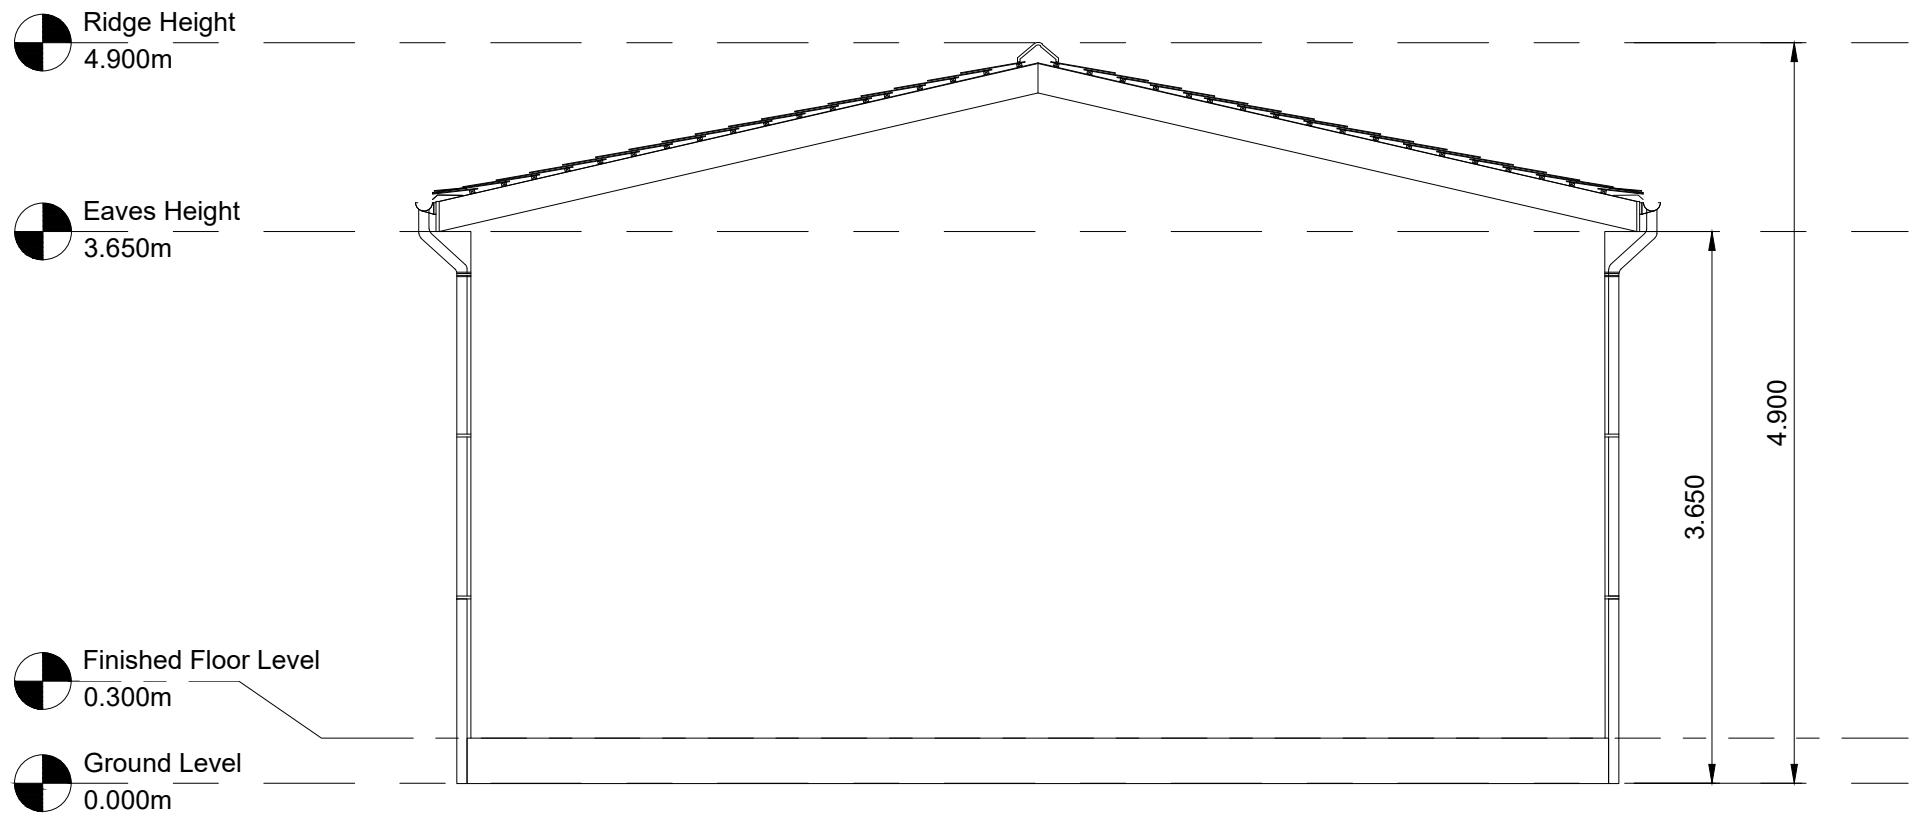

4 TO Metering Building South Elevation
Scale 1:50 @ A1

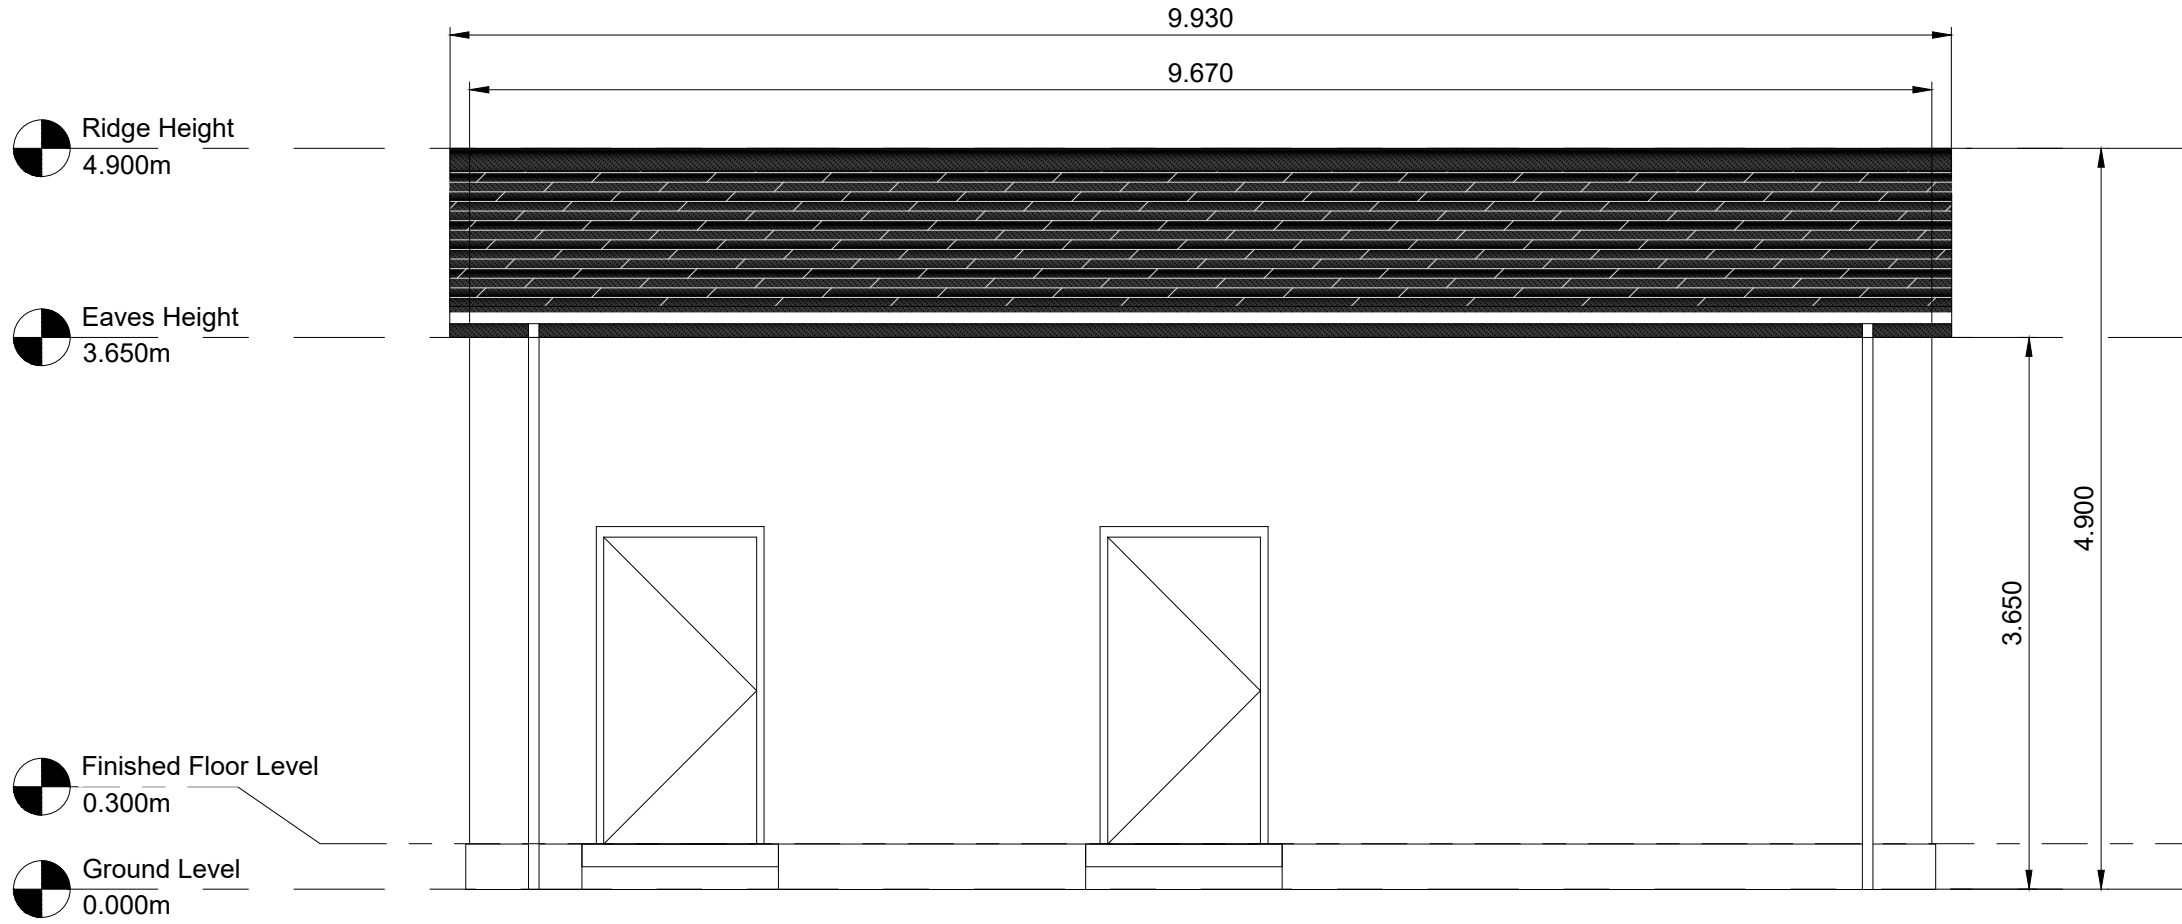

3 TO Metering Building East Elevation
Scale 1:50 @ A1

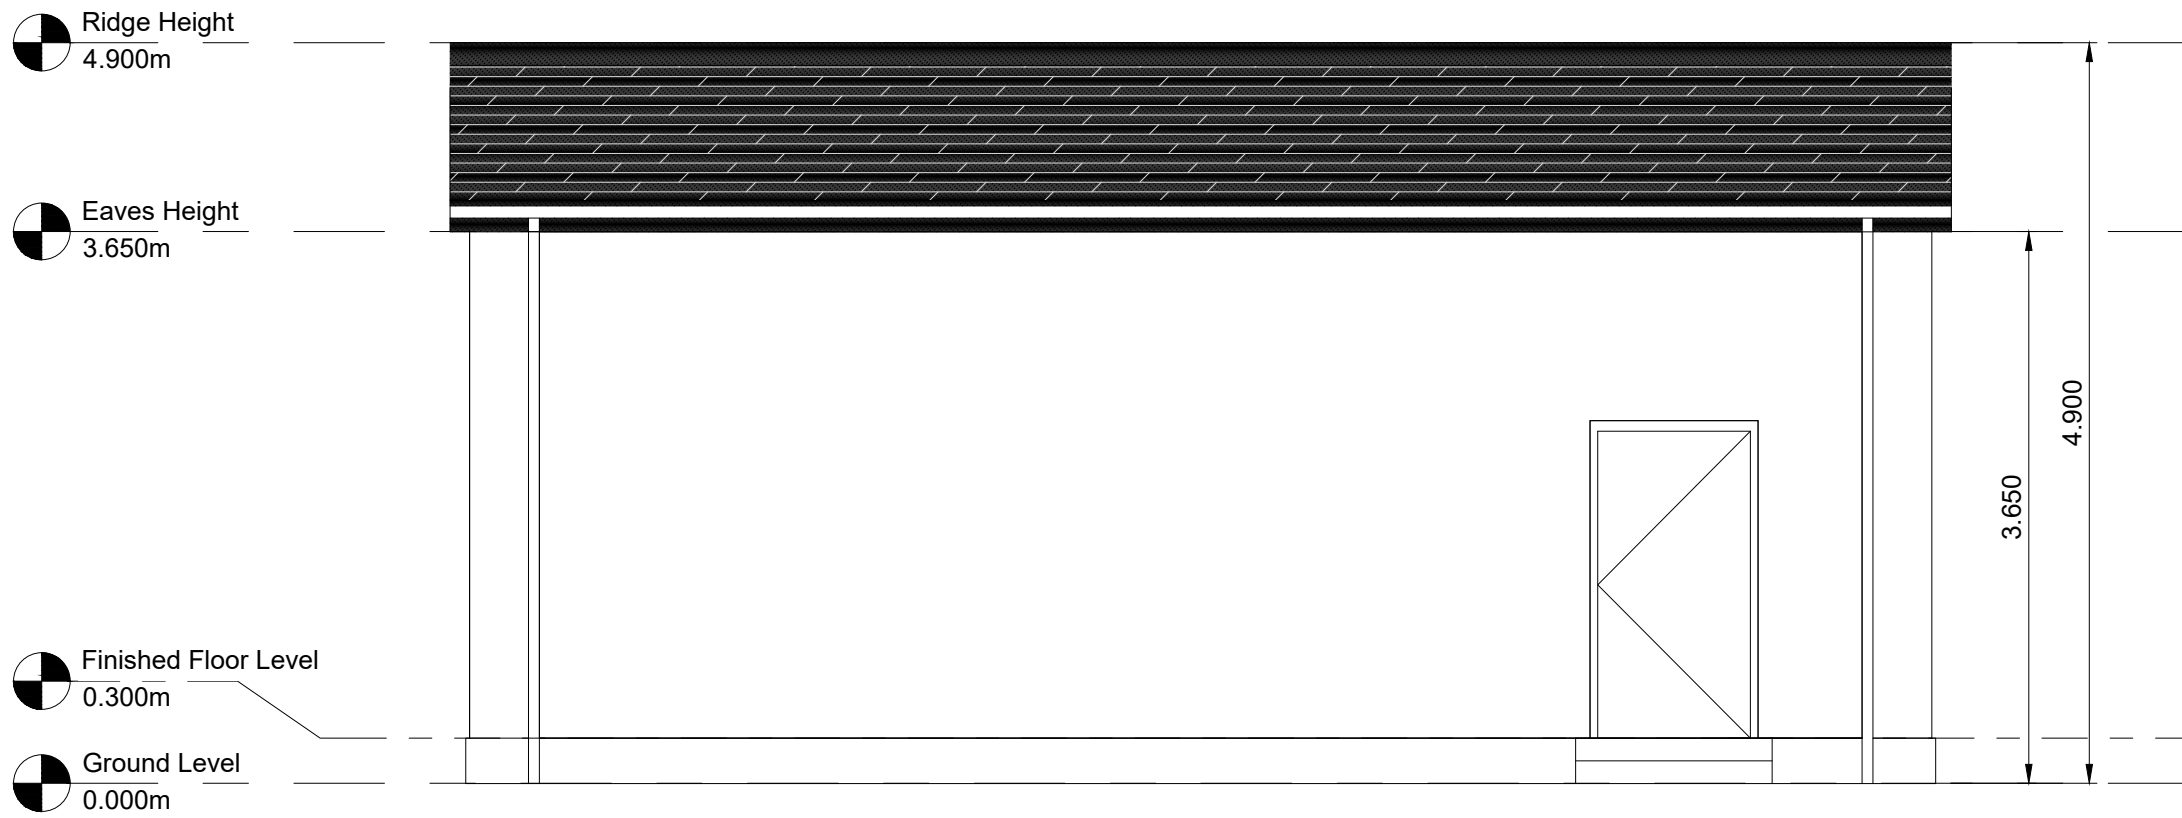

5 TO Metering Building West Elevation
Scale 1:50 @ A1

- Drawing Notes**
- All dimensions are shown in metres unless noted otherwise.
 - Do not scale from this drawing.

0	19.09.2024	TO Metering Building Plan and Elevations - Original	JH	EW	
REV	DATE	DESCRIPTION	BY	CHKD	
<div><div></div><div>Field Fora Montacute Yards 186 Shoreditch High Street London E1 6HU</div></div>					
PROJECT Rigifa					
TITLE TO Metering Building Plan and Elevations					
DISCIPLINE PLANNING					
DRAWING STATUS FOR PLANNING					
SCALE 1:50 @A1	DATE 19.09.2024	DRAWN BY JH	CHECKED BY EW	APPROVED BY RS	
PROJECT NO. BTGBRIG01		DRAWING NO. 004.9		REV. 00	