




1 Lighting and CCTV Column Plan - Double Bracket
Scale 1:20 @ A1

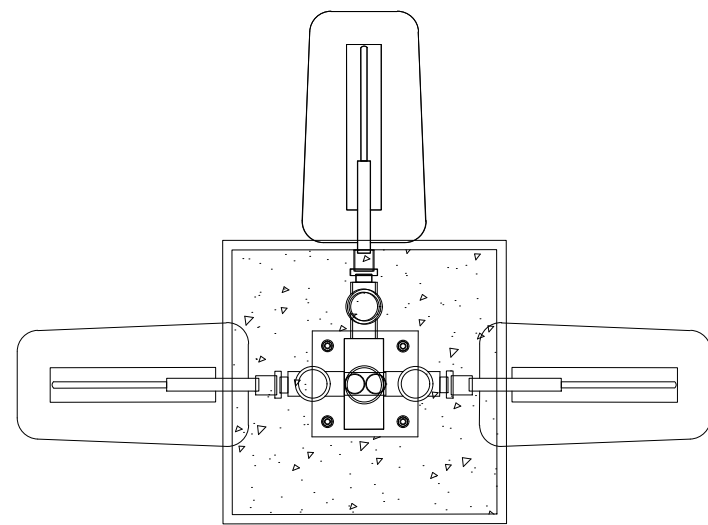


2 Lighting and CCTV Column Plan - Triple Bracket
Scale 1:20 @ A1

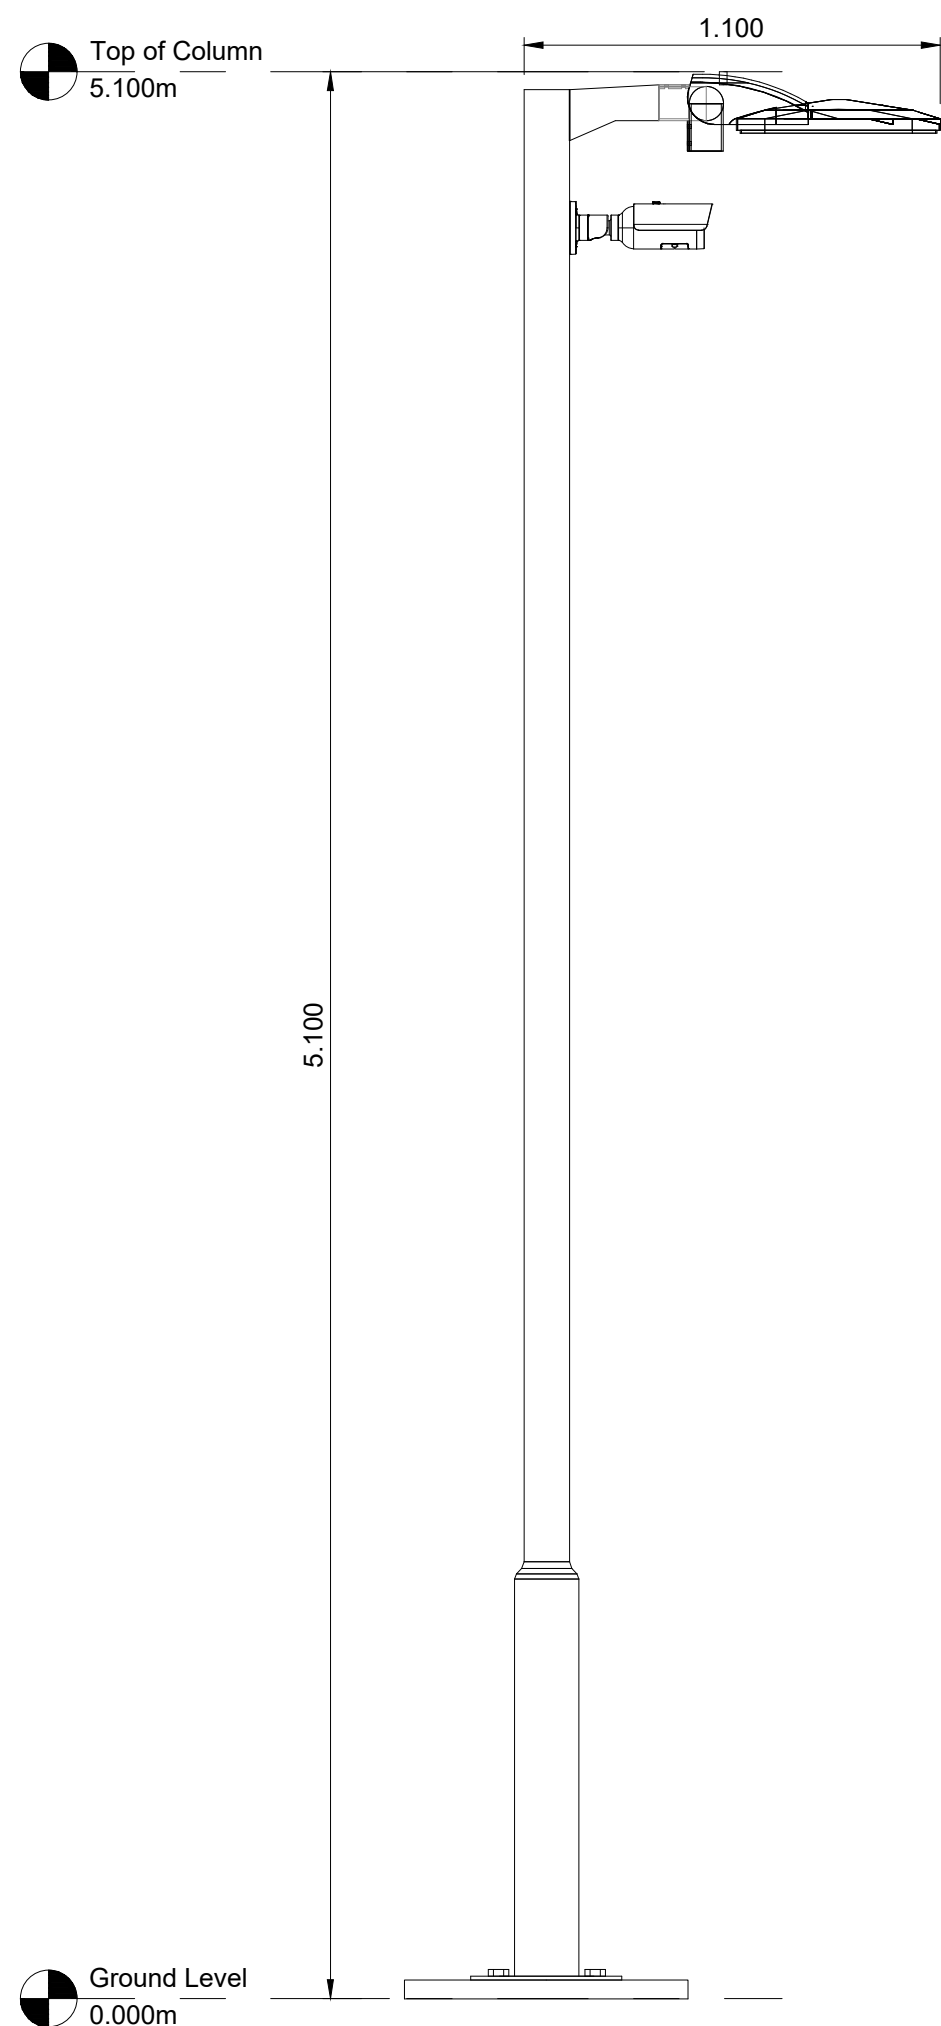

3 Lighting and CCTV Column Elevation - Double Bracket
Scale 1:20 @ A1

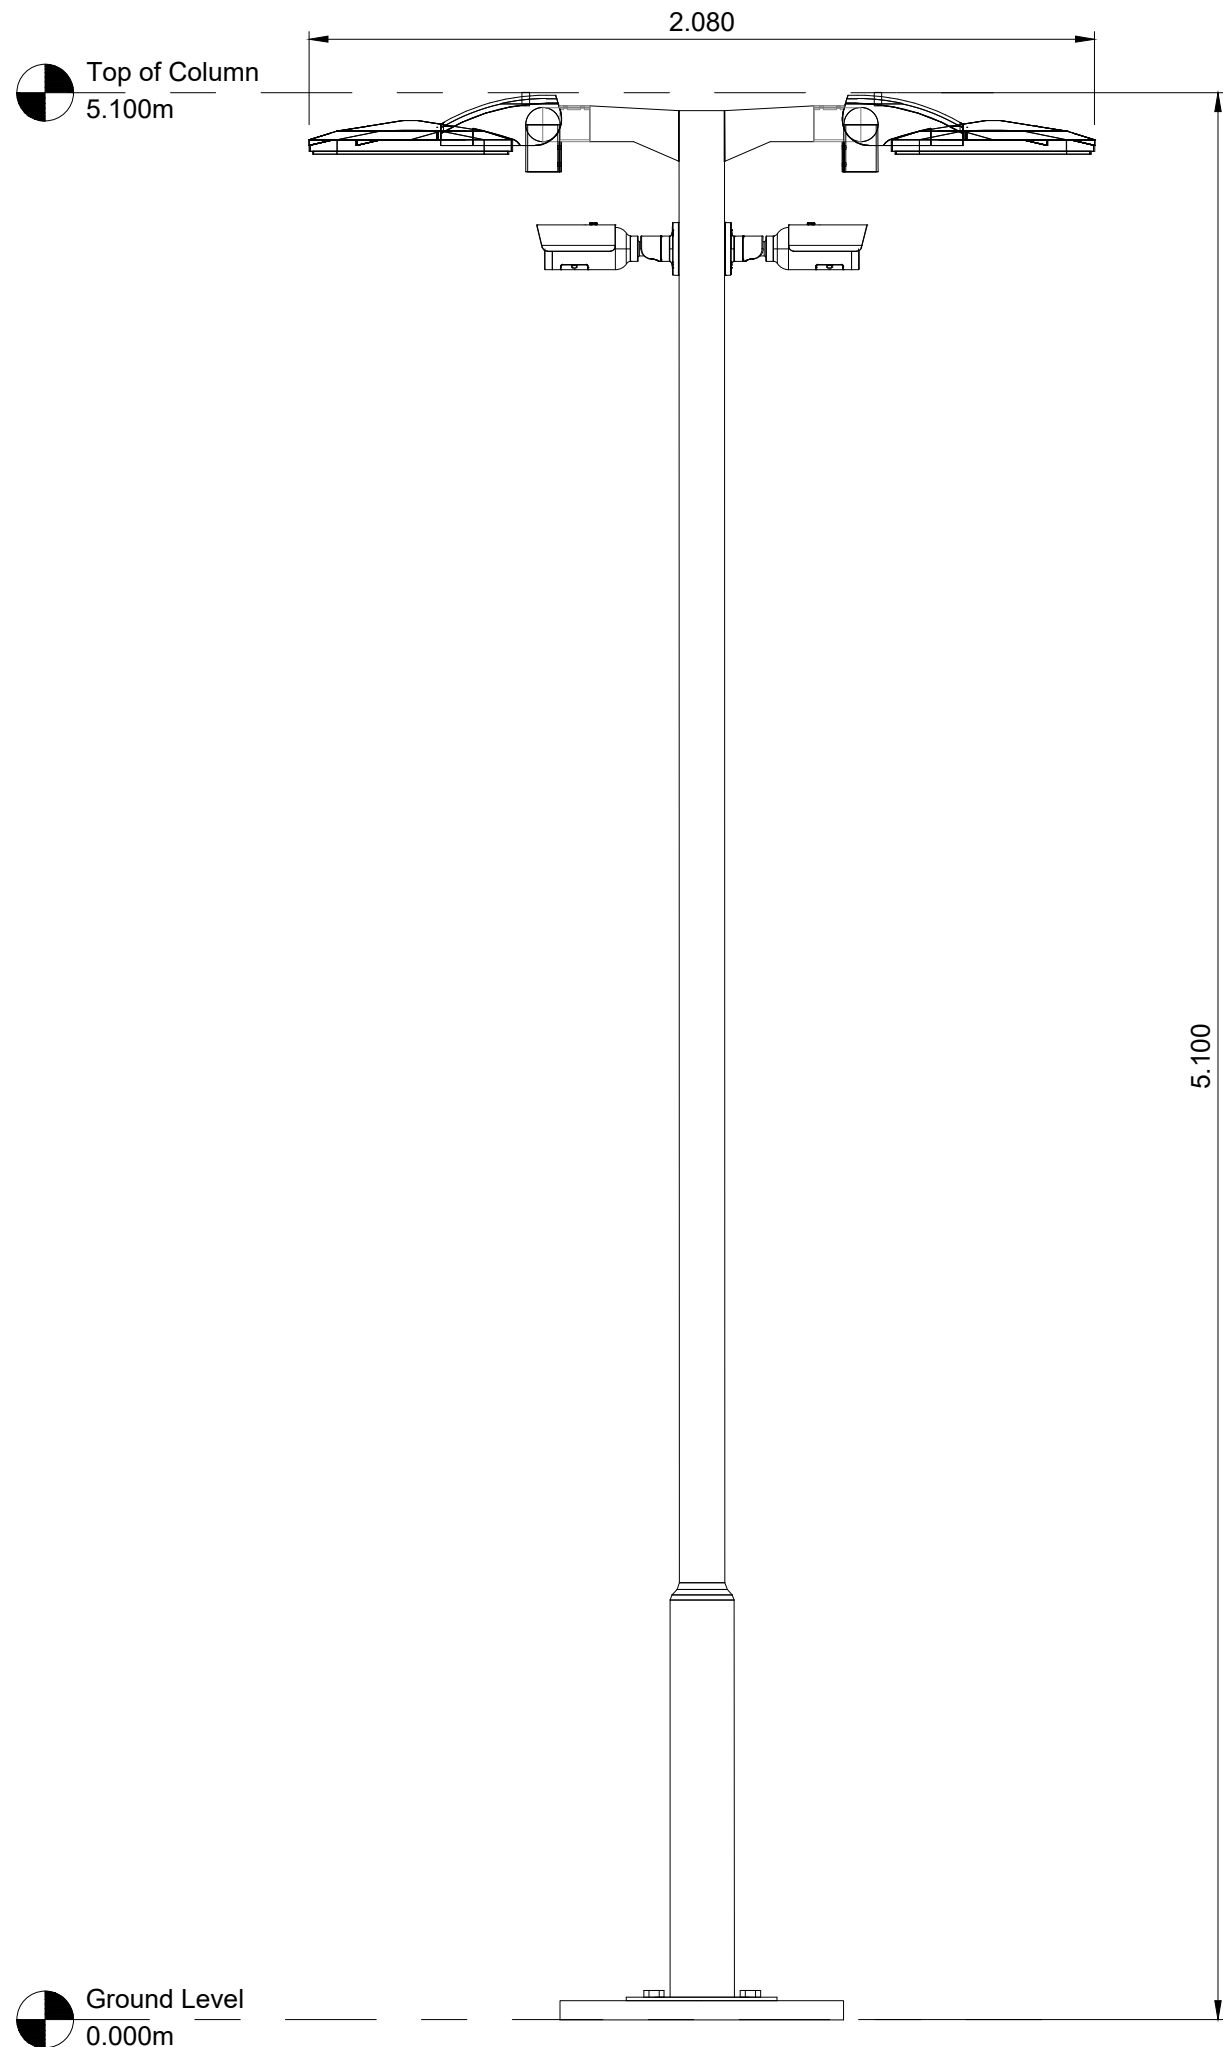

4 Lighting and CCTV Column Elevation - Triple Bracket
Scale 1:20 @ A1

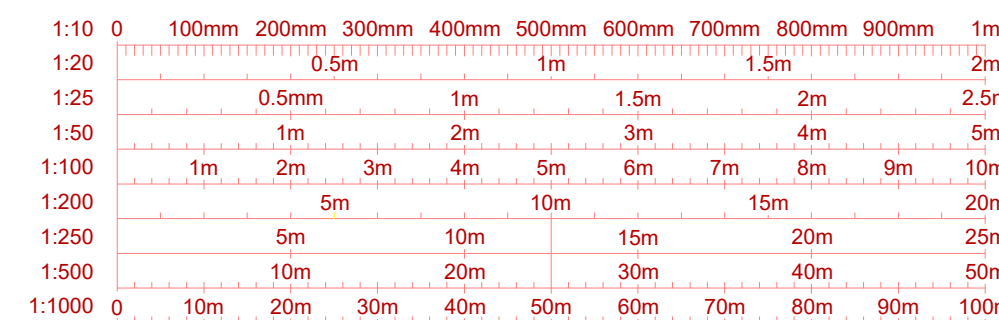

- Drawing Notes**
- All dimensions are shown in metres unless noted otherwise.
 - Do not scale from this drawing.

0	19.09.2024	Lighting and CCTV Column Plan and Elevations - Original	JH	EW
REV	DATE	DESCRIPTION	BY	CHKD
<div><div></div><div>Field Fora Montacute Yards 186 Shoreditch High Street London E1 6HU</div></div>				
PROJECT Rigifa				
TITLE Lighting and CCTV Column Plan and Elevations				
DISCIPLINE PLANNING				
DRAWING STATUS FOR PLANNING				
SCALE 1:20 @ A1	DATE 19.09.2024	DRAWN BY JH	CHECKED BY EW	APPROVED BY RS
PROJECT NO. BTGBRIG01	DRAWING NO. 004.6	REV. 00		