




1 6 Metre Access Gate Plan  
Scale 1:25 @ A1

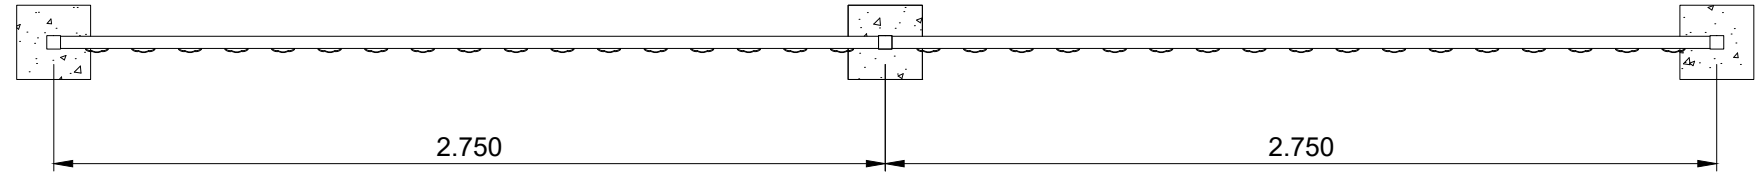


2 Typical Palisade Fence Plan  
Scale 1:25 @ A1

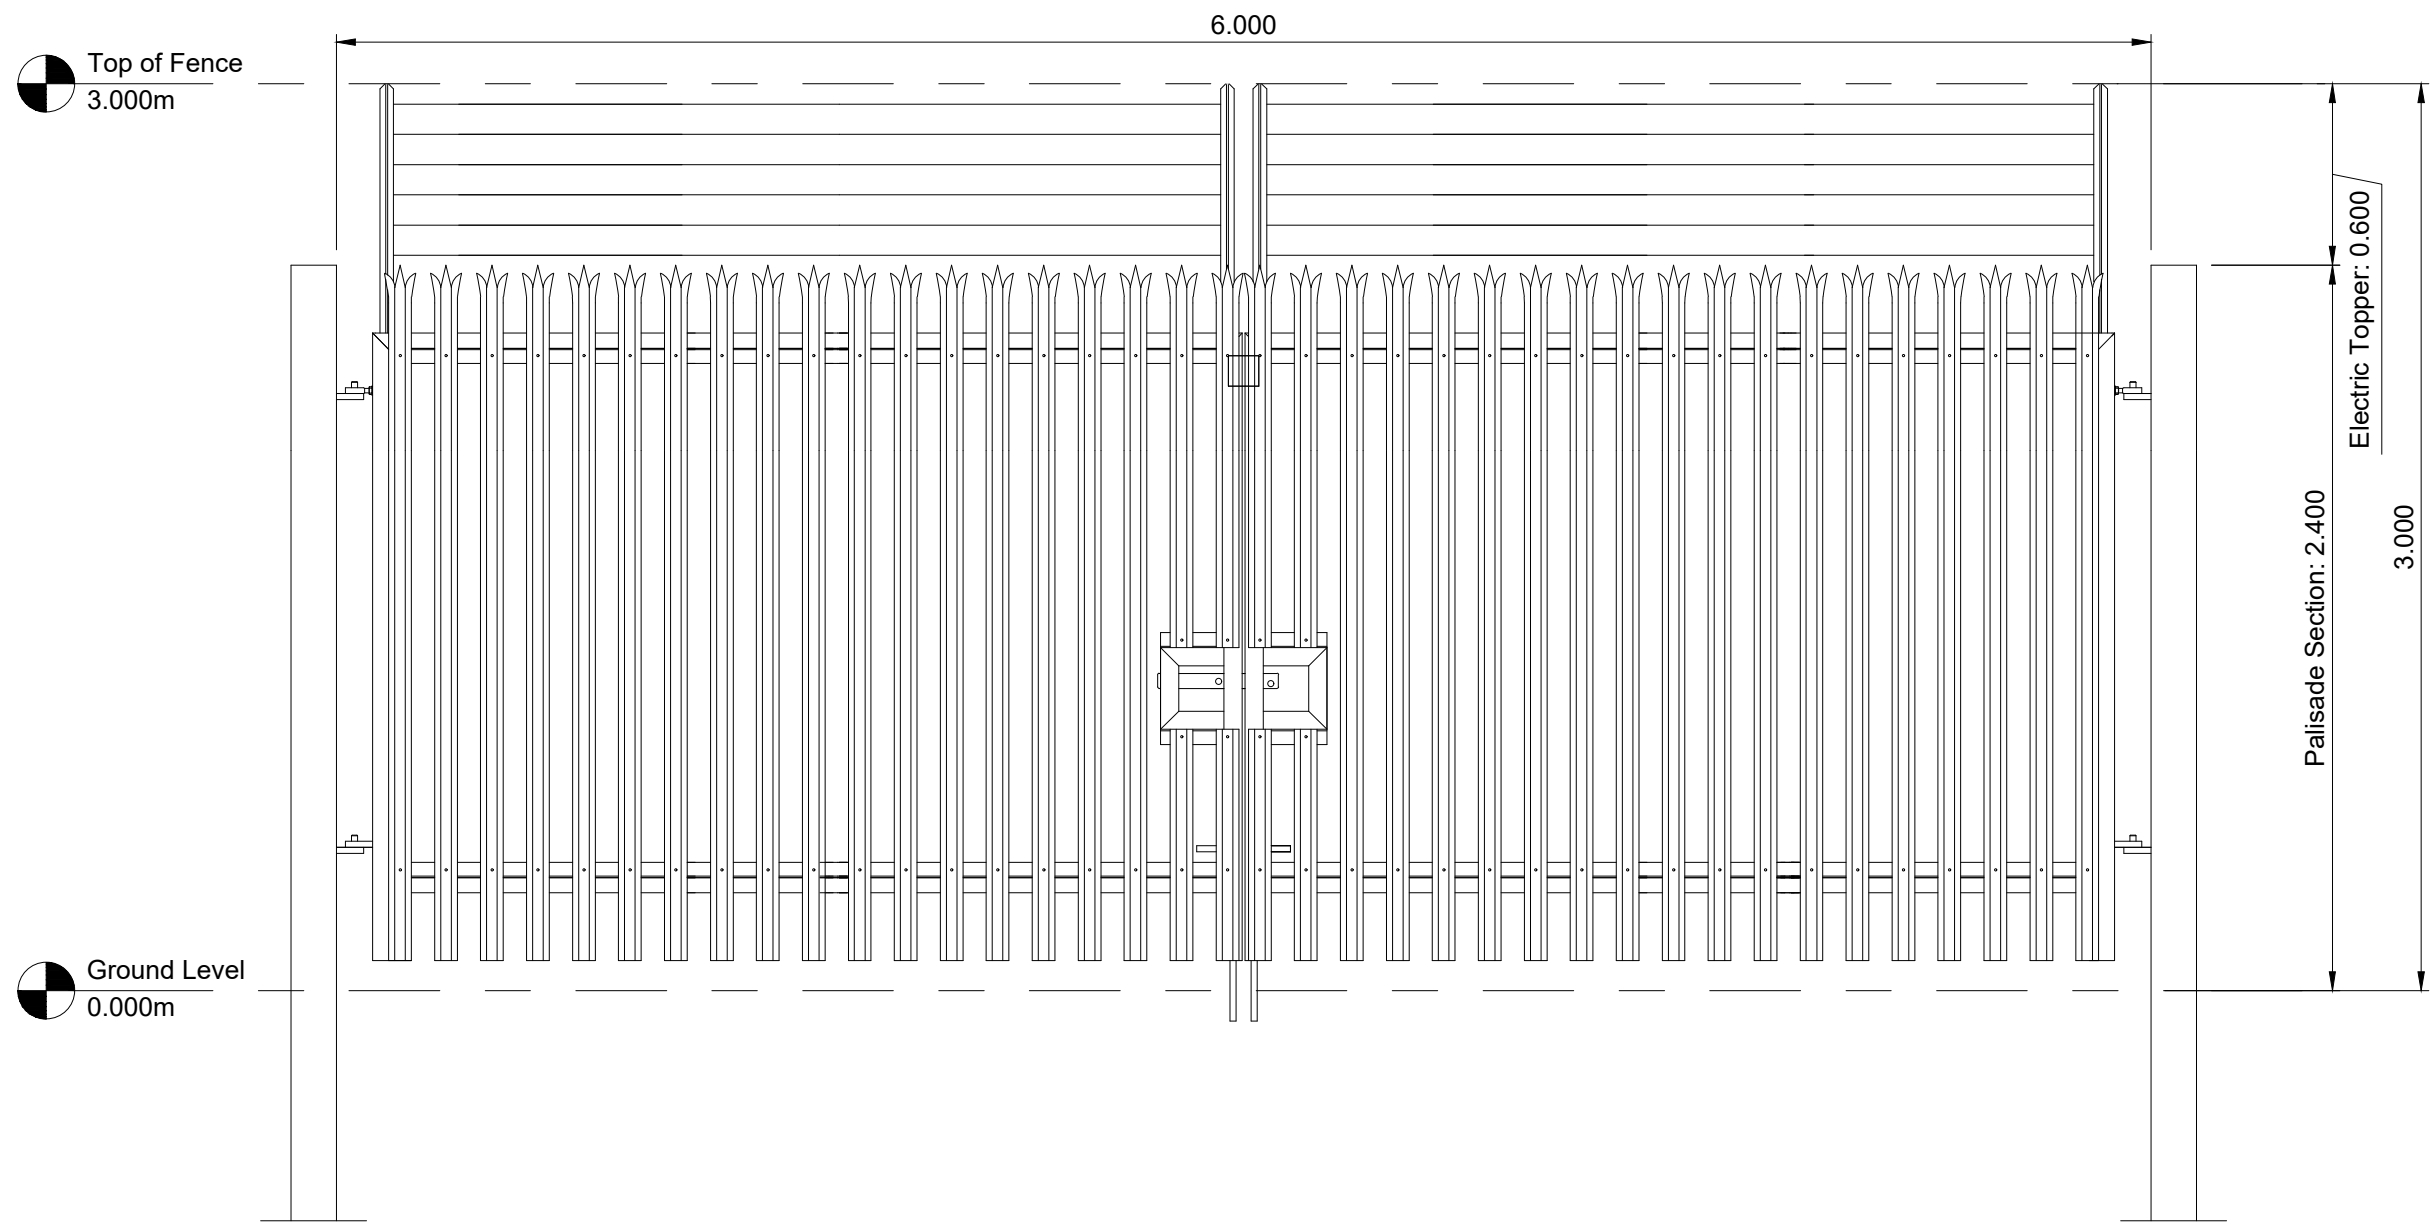

3 6 Metre Access Gate Elevation  
Scale 1:25 @ A1

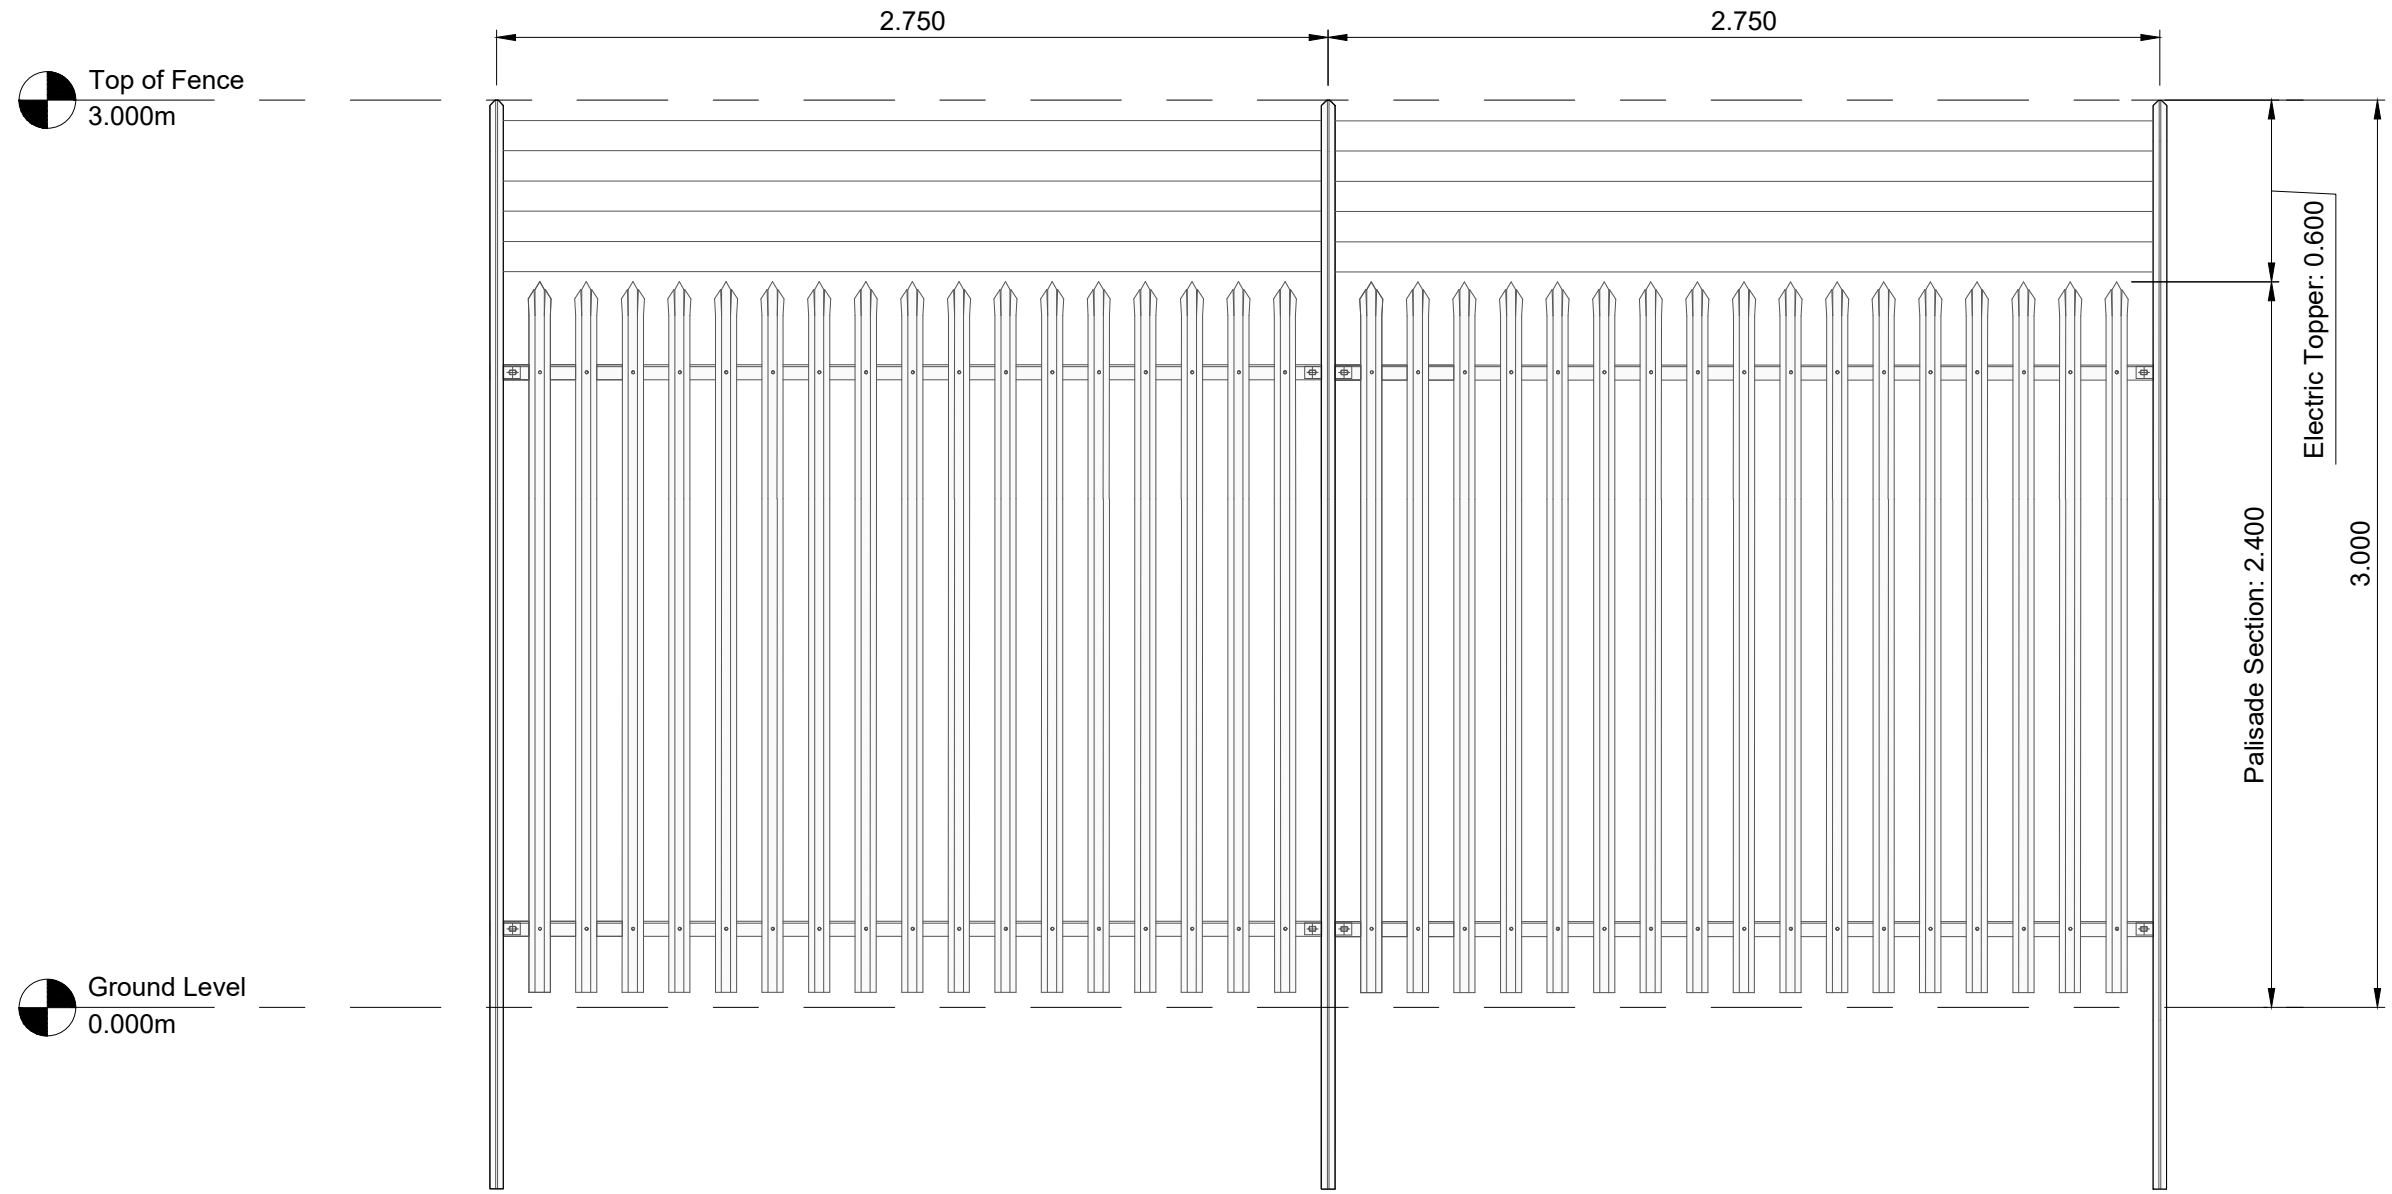

4 Typical Palisade Fence Elevation  
Scale 1:25 @ A1

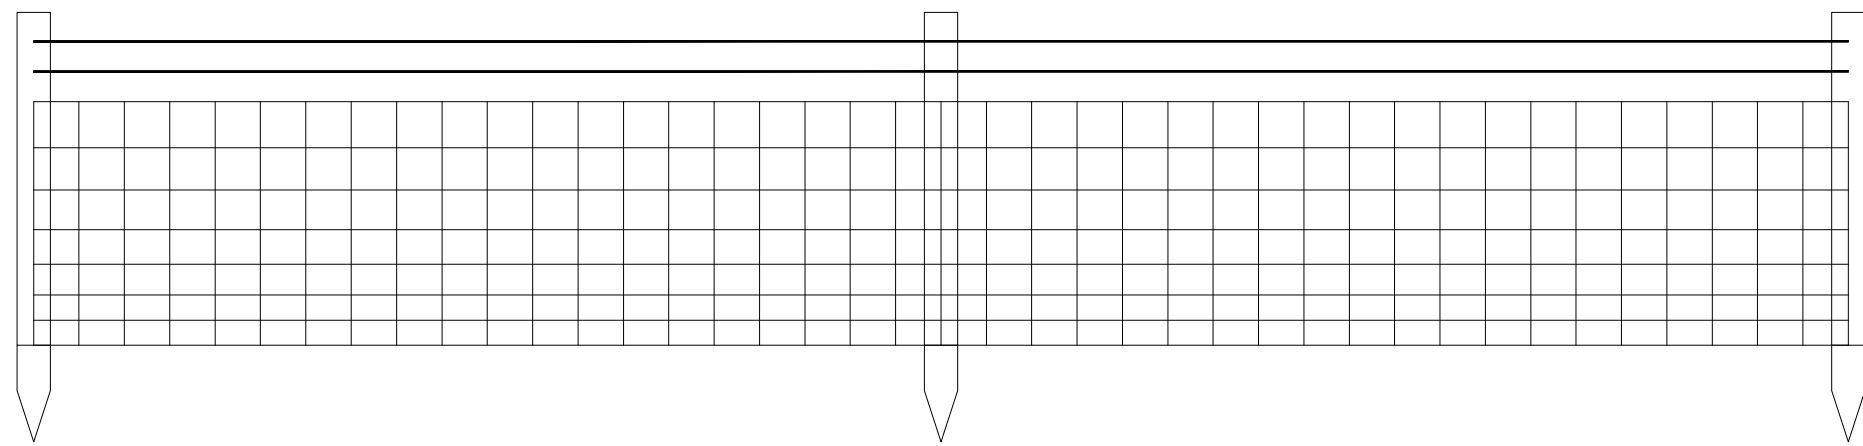

5 Stock Proof Fencing Elevation  
Scale 1:25 @ A1

Drawing Notes

- All dimensions are shown in metres unless noted otherwise.
- Do not scale from this drawing.

1	27.09.2024	Stock proof fencing added. Drawing title amended.	JH	AP
0	19.09.2024	Typical Fencing Plan and Elevations - Original	JH	EW
REV	DATE	DESCRIPTION	BY	CHKD



Field  
Fora Montacute Yards  
186 Shoreditch High Street  
London  
E1 6HU

PROJECT  
Rigifa

TITLE  
Typical Fencing  
Plan and Elevations

DISCIPLINE  
PLANNING

DRAWING STATUS  
FOR PLANNING

SCALE 1:25 @ A1	DATE 19.09.2024	DRAWN BY JH	CHECKED BY EW	APPROVED BY RS
PROJECT NO. BTGBRIG01	DRAWING NO. 004.7	REV. 01		

