



Scale 1:500 @ AD

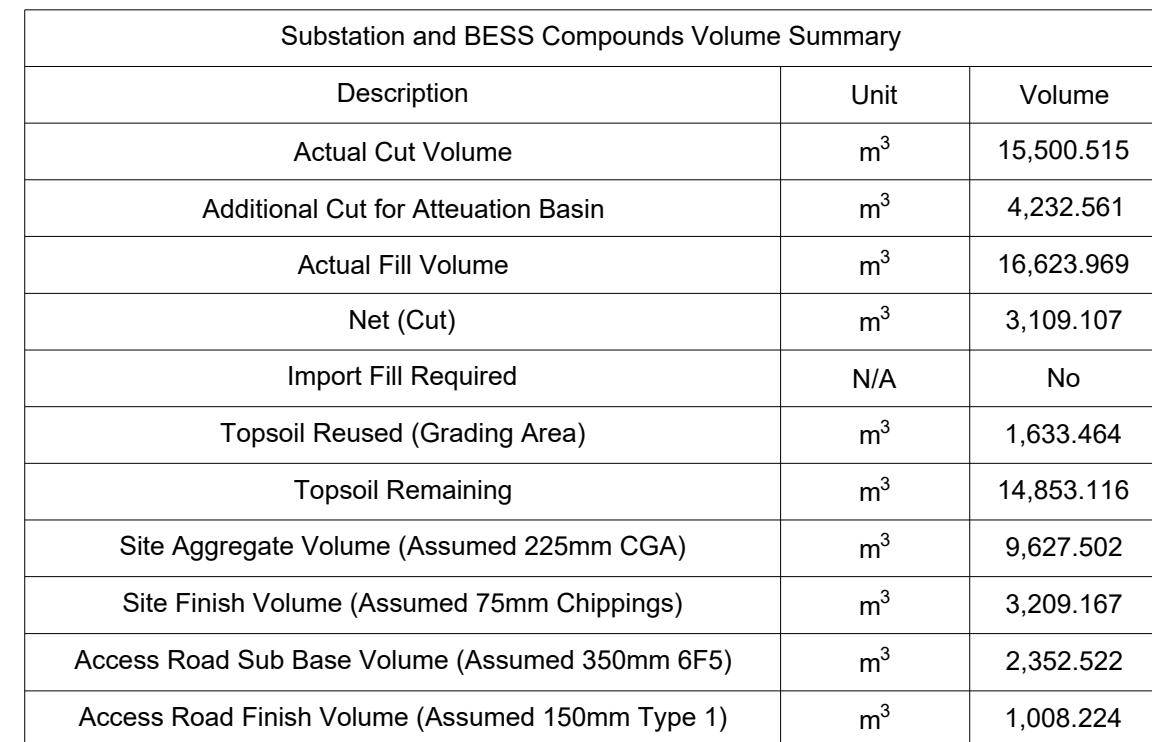

Interface Substation Volume Summary			
Description	Unit	Volume	
Cut Volume	m ³	21.558	
Fill Volume	m ³	38.571	
Net (Fill)	m ³	57.013	
Topsoil Reused (Grading Area)	m ³	44.395	
Topsoil Remaining	m ³	309.544	
Site Aggregate Volume (Assumed 225mm CGA)	m ³	201.287	
Site Finish Volume (Assumed 75mm Chippings)	m ³	67.096	
Access Road Sub Base Volume (Assumed 350mm 6F5)	m ³	48.021	
Access Road Finish Volume (Assumed 150mm Type 1)	m ³	20.580	

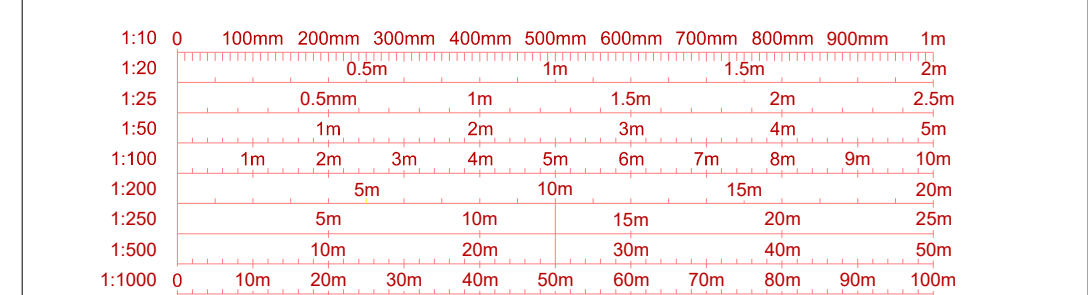

4	27.09.2024	Interface substation added to drawing and volume summaries corrected	JH	AP
3	12.09.2024	Site layout and levels amended	JH	AP
2	22.07.2024	Site layout, finish levels and volume summaries amended	JH	AP
1	12.07.2024	Site layout and finish levels amended	JH	AP
0	12.04.2024	Site Finish Levels Plan - Original	JH	JH
REV	DATE	DESCRIPTION	BY	CHKD



Field
Fora Montacute Yards
186 Shoreditch High Street
London
E1 6HU

PROJECT	Rigifa
---------	--------

TITLE	Site Finish Levels Plan
-------	-------------------------

DISCIPLINE	PLANNING
------------	----------

FOR PLANNING

SCALE As Shown	DATE 12.04.2024	DRAWN BY JH	CHECKED BY JH	APPROVED BY JM
PROJECT NO. BTGBRIG01		DRAWING NO. 005.7		REV. 04

Scale 1:100 @ AC