




1 NORTH-WESTERN ELEVATION
1 : 1000

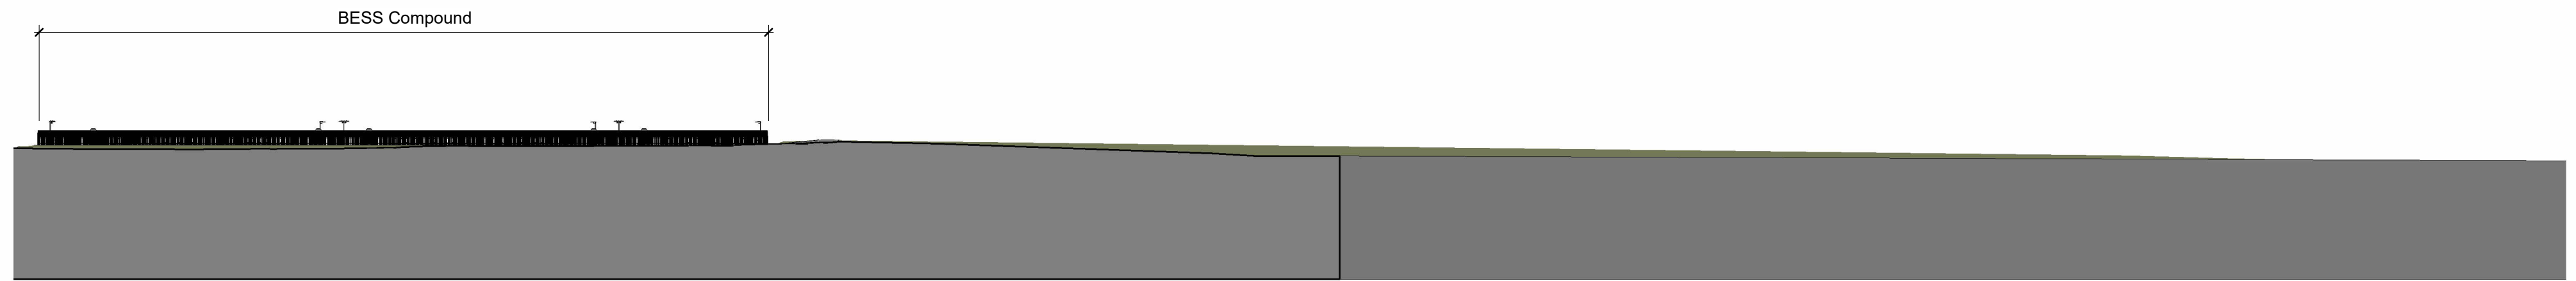

3 SOUTH-EASTERN ELEVATION
1 : 1000

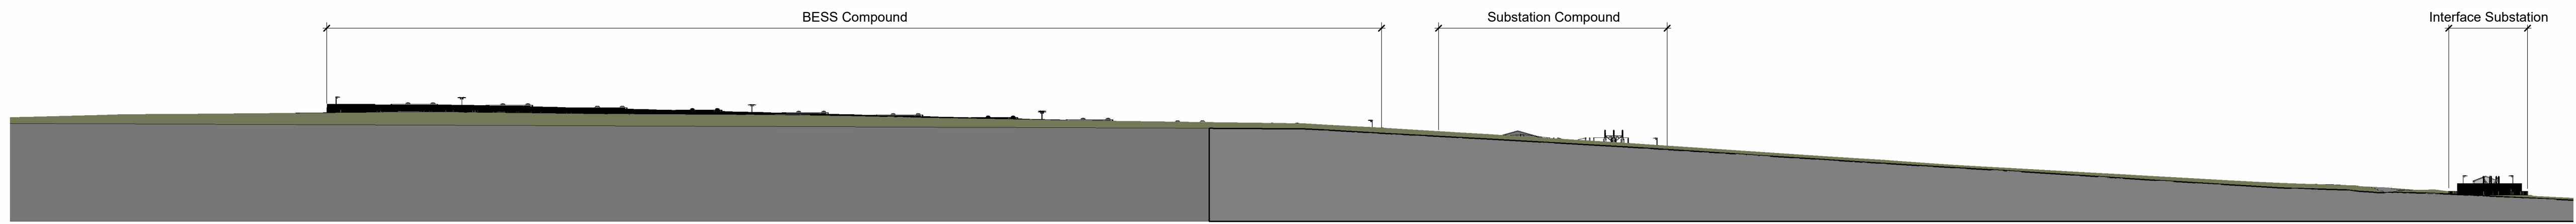

2 NORTH-EASTERN ELEVATION
1 : 1000

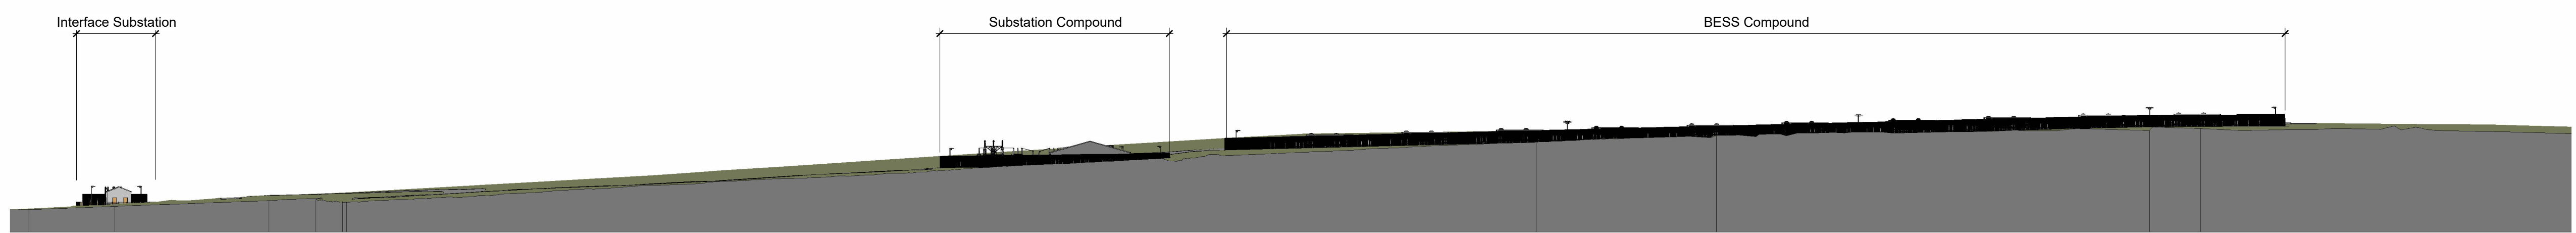

4 SOUTH-WESTERN ELEVATION
1 : 1000

- Notes**
1. All dimensions are shown in metres unless noted otherwise.
 2. Do not scale from this drawing.
 3. This drawing is indicative only and the site layout is likely to change as more information becomes available.

1	20/09/2024	Views extended to show Interface Substation	MS	JH
0	20/09/2024	Site Wide Elevations original	MS	JH
REV	DATE	DESCRIPTION	BY	CHKD



PROJECT	Rigifa			
TITLE	Site Wide Elevations			
DISCIPLINE	Planning			
DRAWING STATUS	For Planning			
SCALE @ A0	DATE	DRAWN BY	CHECKED BY	APPROVED BY
As indicated	23/09/2024	MS	JH	RS
PROJECT NO.	DRAWING NO.	REV		
BTGBRIG01	009.5	1		

