


- Drawing Notes:**
- All dimensions are shown in metres unless noted otherwise.
 - Do not scale from this drawing.
- Legend**
- Planning Boundary
 - Access Route
 - Access Road
 - Fencing - Palisade Fence
 - Fencing - Stock Proof Fence
 - Attenuation Basin/Swale
 - Planting/Landscaping
 - 1.5m High Bund (Landscaping)
 - Surface Water Drain
 - Filter Drain
 - Surface Water Rising Main
 - Surface Water Manhole
 - Information Identification
 - Hazard Identification

1 Detailed Fire Safety Plan - Substation and BESS Compounds
Scale 1:500 @ A3

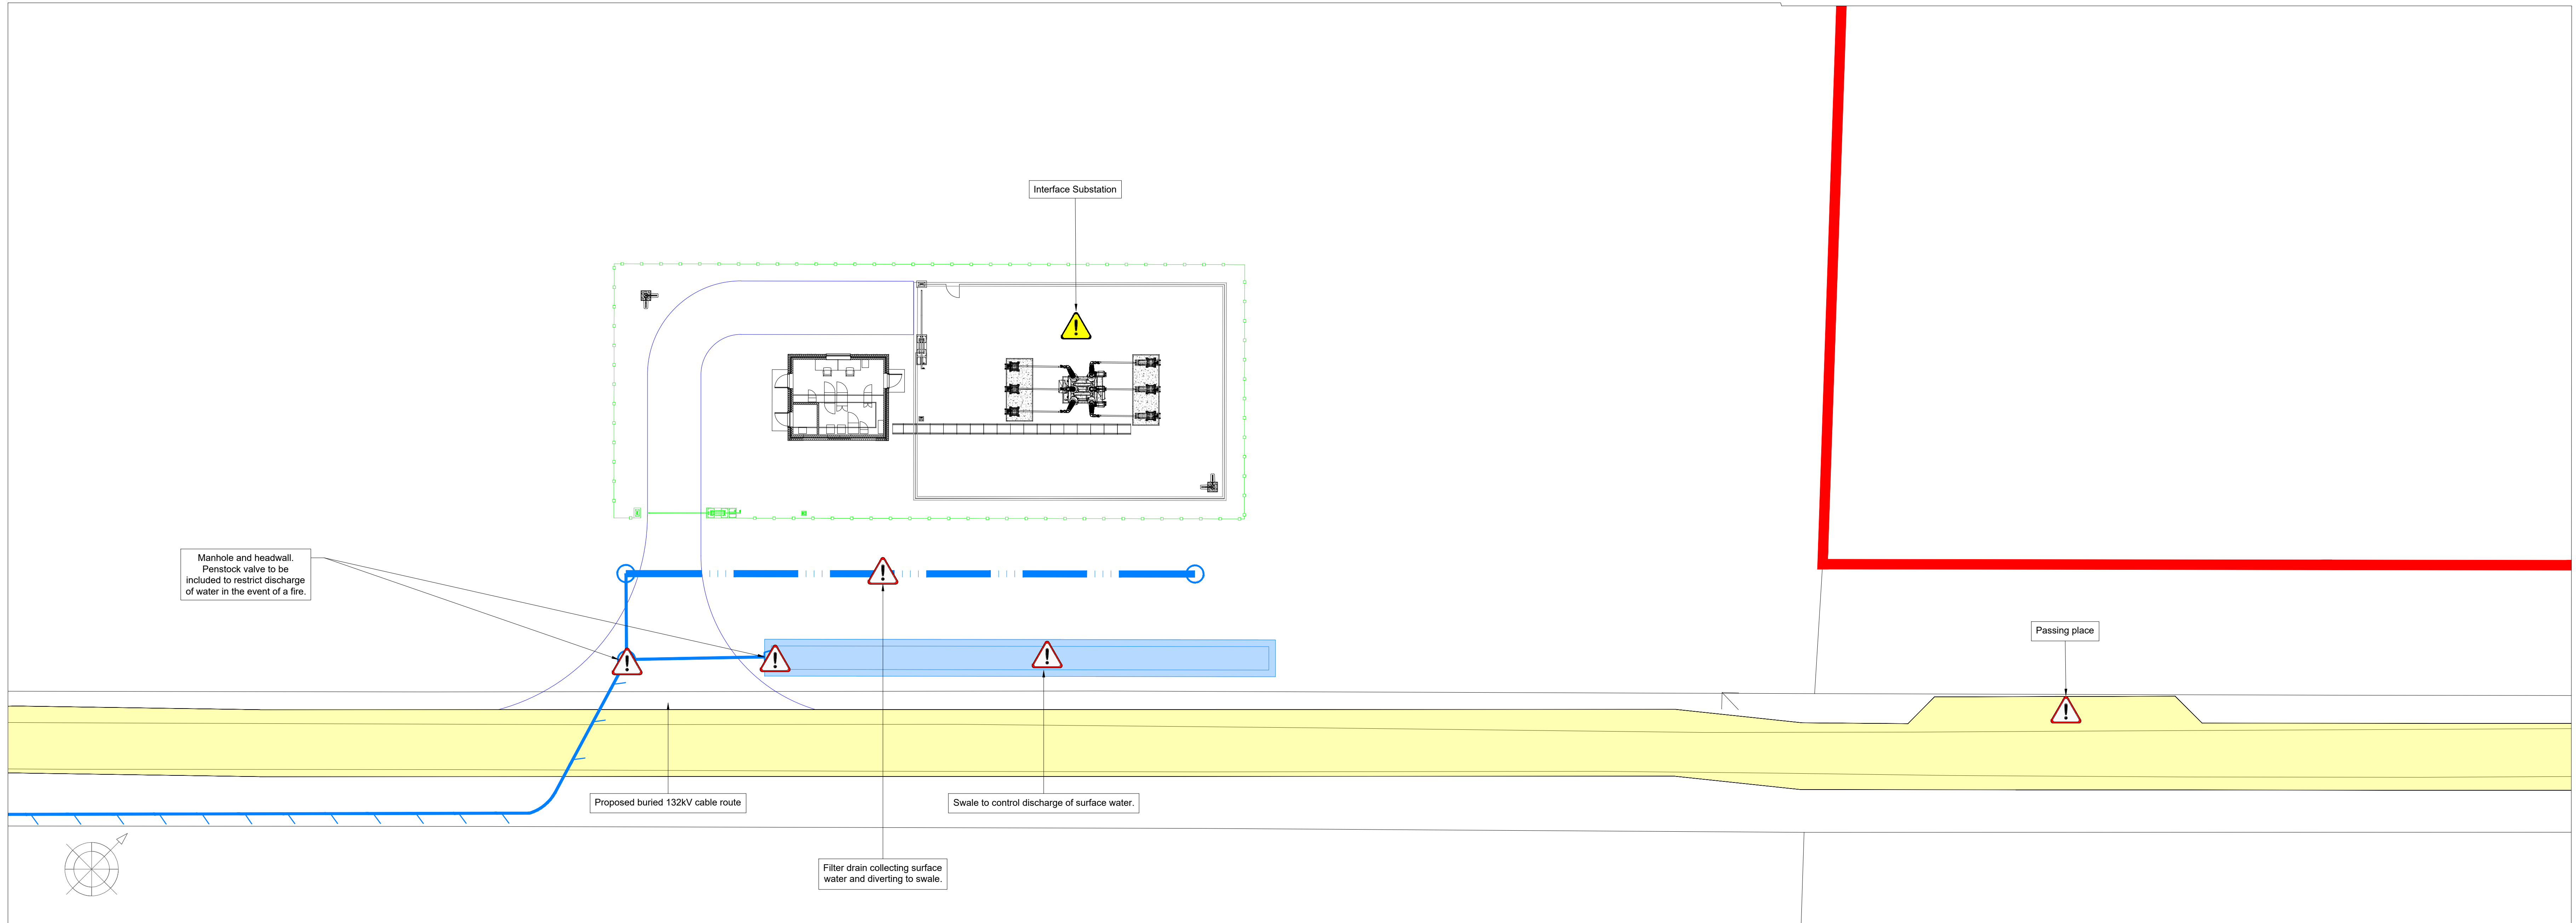

1 Detailed Fire Safety Plan - Interface Substation
Scale 1:200 @ A3

1:10	0	100mm	200mm	300mm	400mm	500mm	600mm	700mm	800mm	900mm	1m
1:20	0	100mm	200mm	300mm	400mm	500mm	600mm	700mm	800mm	900mm	1m
1:25	0	100mm	200mm	300mm	400mm	500mm	600mm	700mm	800mm	900mm	1m
1:50	0	100mm	200mm	300mm	400mm	500mm	600mm	700mm	800mm	900mm	1m
1:100	0	100mm	200mm	300mm	400mm	500mm	600mm	700mm	800mm	900mm	1m
1:200	0	100mm	200mm	300mm	400mm	500mm	600mm	700mm	800mm	900mm	1m
1:250	0	100mm	200mm	300mm	400mm	500mm	600mm	700mm	800mm	900mm	1m
1:500	0	100mm	200mm	300mm	400mm	500mm	600mm	700mm	800mm	900mm	1m
1:1000	0	100mm	200mm	300mm	400mm	500mm	600mm	700mm	800mm	900mm	1m
1:2000	0	100mm	200mm	300mm	400mm	500mm	600mm	700mm	800mm	900mm	1m
1:2500	0	100mm	200mm	300mm	400mm	500mm	600mm	700mm	800mm	900mm	1m
1:5000	0	100mm	200mm	300mm	400mm	500mm	600mm	700mm	800mm	900mm	1m

0	23.09.2024	Detailed Fire Safety Plans - Original	JH	AP
REV	DATE	DESCRIPTION	BY	CHKD



Field
Fora - Montacute Yards
186 Shoreditch High Street
London
E1 6HU

PROJECT
RIGIFA

TITLE
Detailed Fire Safety Plans

DISCIPLINE
DESIGN

DRAWING STATUS
FOR INFORMATION

SCALE	DATE	DRAWN BY	CHECKED BY	APPROVED BY
As Shown	23.09.2024	JH	AP	RS
PROJECT NO.	DRAWING NO.	REV.		
BTGBRIG01	005.9.1	00		